


ISSUE DATE:
02 DEC 2019 - RMF
13 DEC 2019 - RMF
09 JAN 2020 - RMF
15 JAN 2020 - KJK
12 FEB 2020 - KJK
14 AUG 2020 - AC

A1

LOWER LEVEL FLOOR PLAN


AREAS			
HEATED LIVING	BASEMENT	0	4257
	FIRST FLOOR	2309	
	SECOND FLOOR	1948	
	TOTAL HEATED LIVING	4257	
UNFIN. LIVING	UNFIN. BASEMENT	0	4257
	UNFIN. FIRST FLOOR	0	
	UNFIN. SECOND FLOOR	0	
	TOTAL UNFIN. LIVING	0	
MECH./STORAGE	UNFIN. STORAGE	0	5395
	GARAGE	667	
	COVERED ENTRY	165	
	COVERED PORCHES	306	
	TOTAL OTHER	1138	
B			LAST CHECKED: 01.15.2020

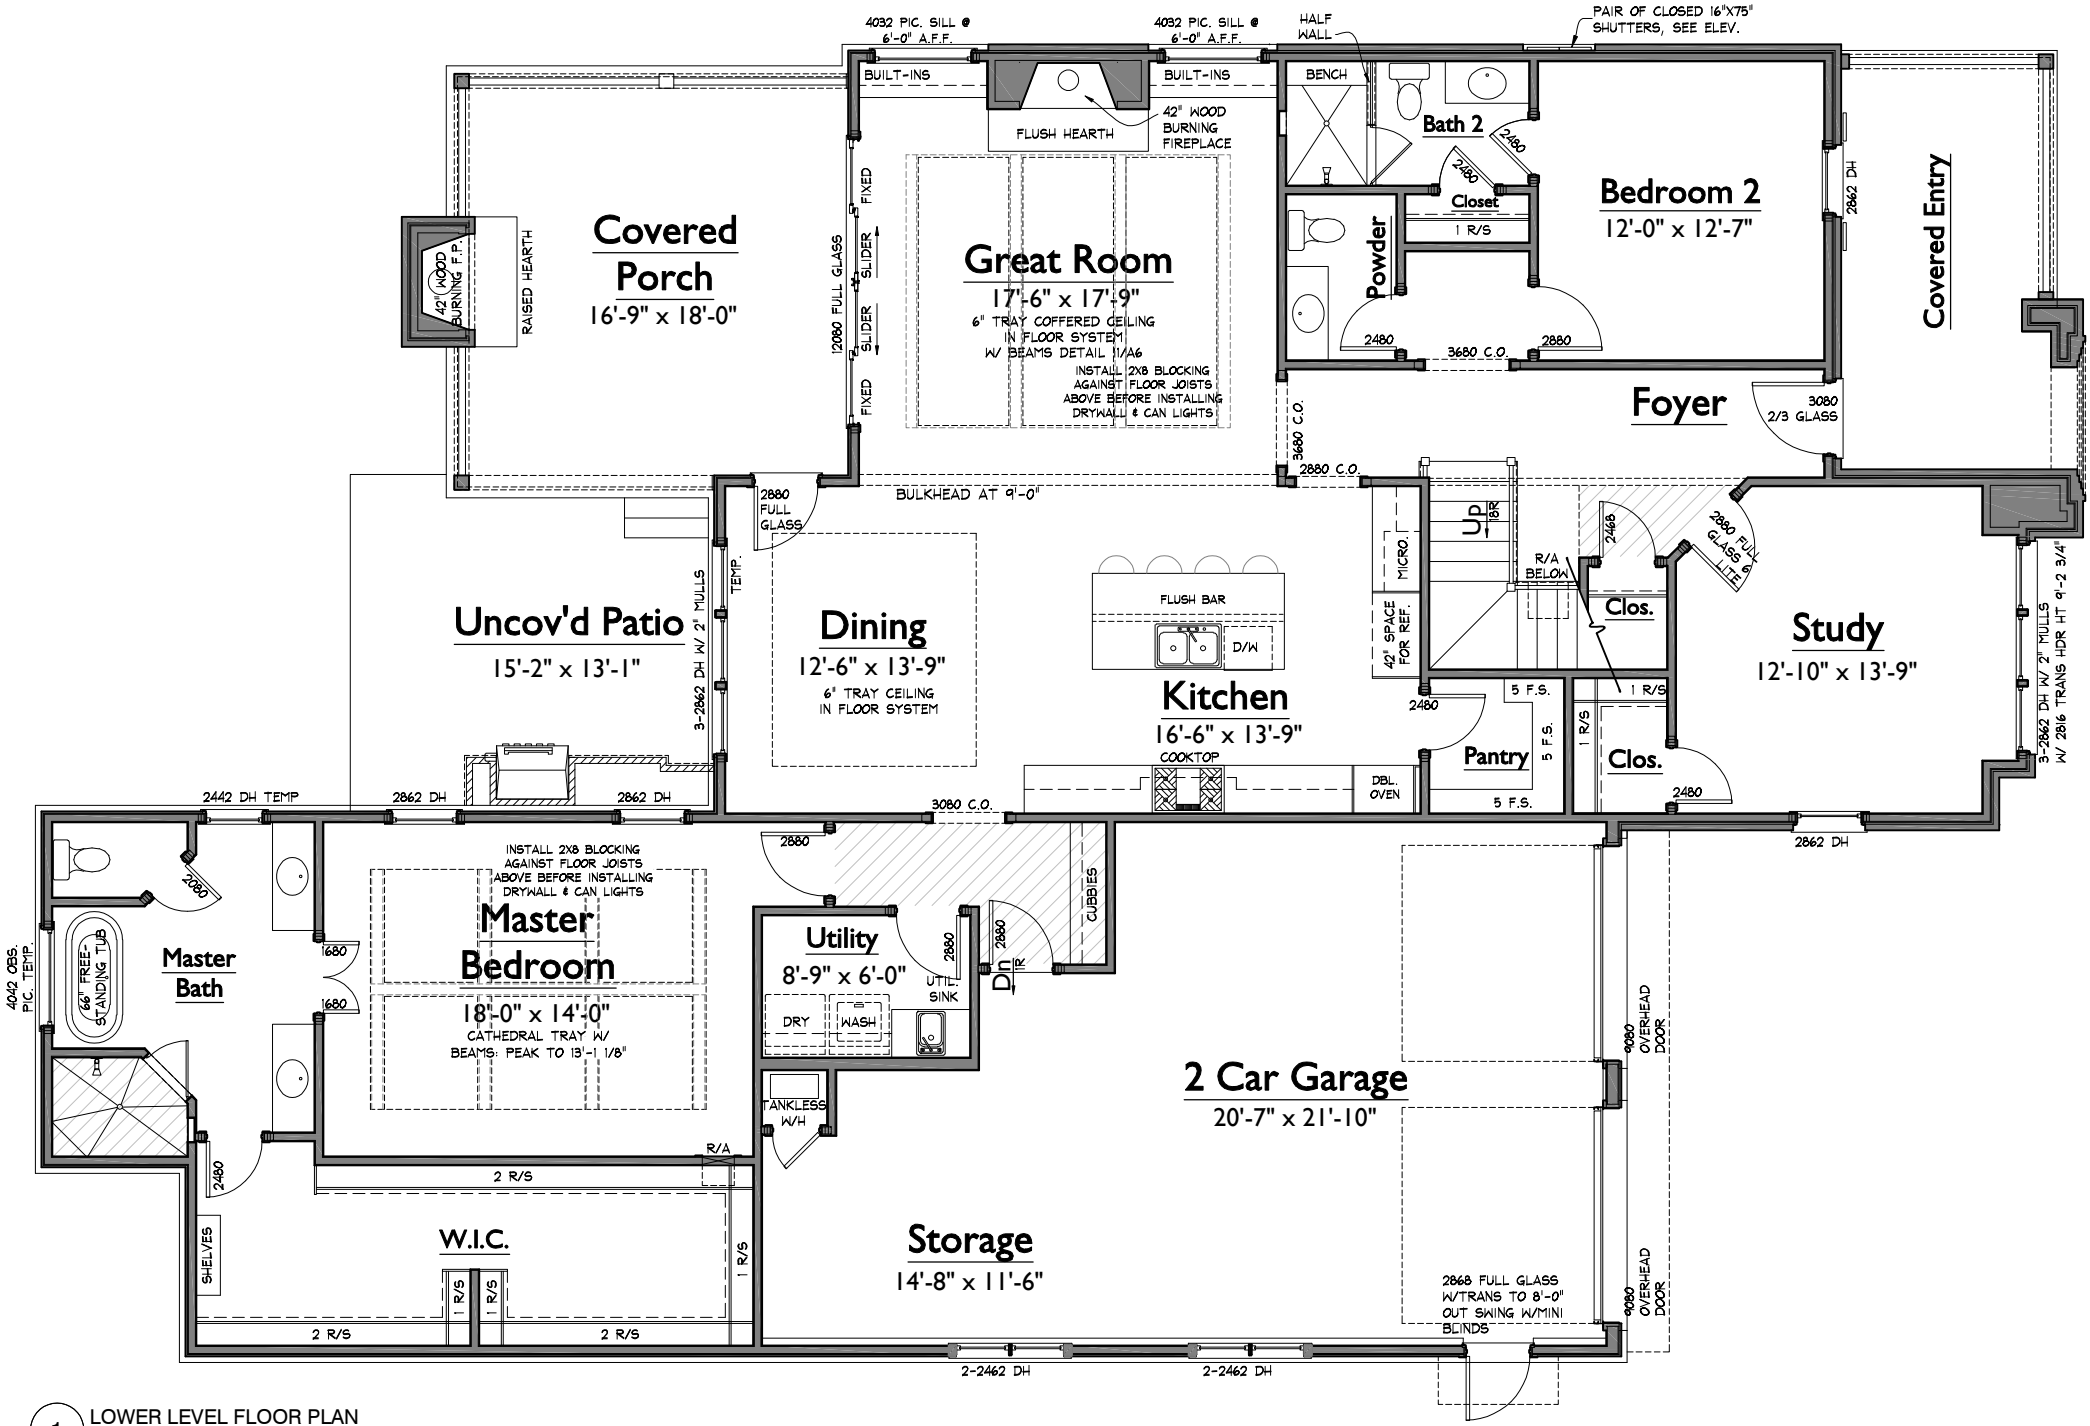

1 LOWER LEVEL FLOOR PLAN
1/8" = 1'-0"


NOTE: ROOMS ON THIS PLAN ARE ANNOTATED WITH SIZES FOR DEPICTIVE PURPOSES ONLY AND MAY VARY DUE TO A NUMBER OF CONDITIONS. ROOM SIZES ARE MEASURED TO FRAMING WHERE WALLS ARE PRESENT. WHERE NO WALLS ARE PRESENT BETWEEN SPACES, ROOMS AS SIZED MAY OVERLAP SLIGHTLY OR NOT TOUCH.

S:\Projects\Westhaven\Sec 4\WH1891_nataWH65\F10.dwg acrp 08/14/20 - 10:05 A

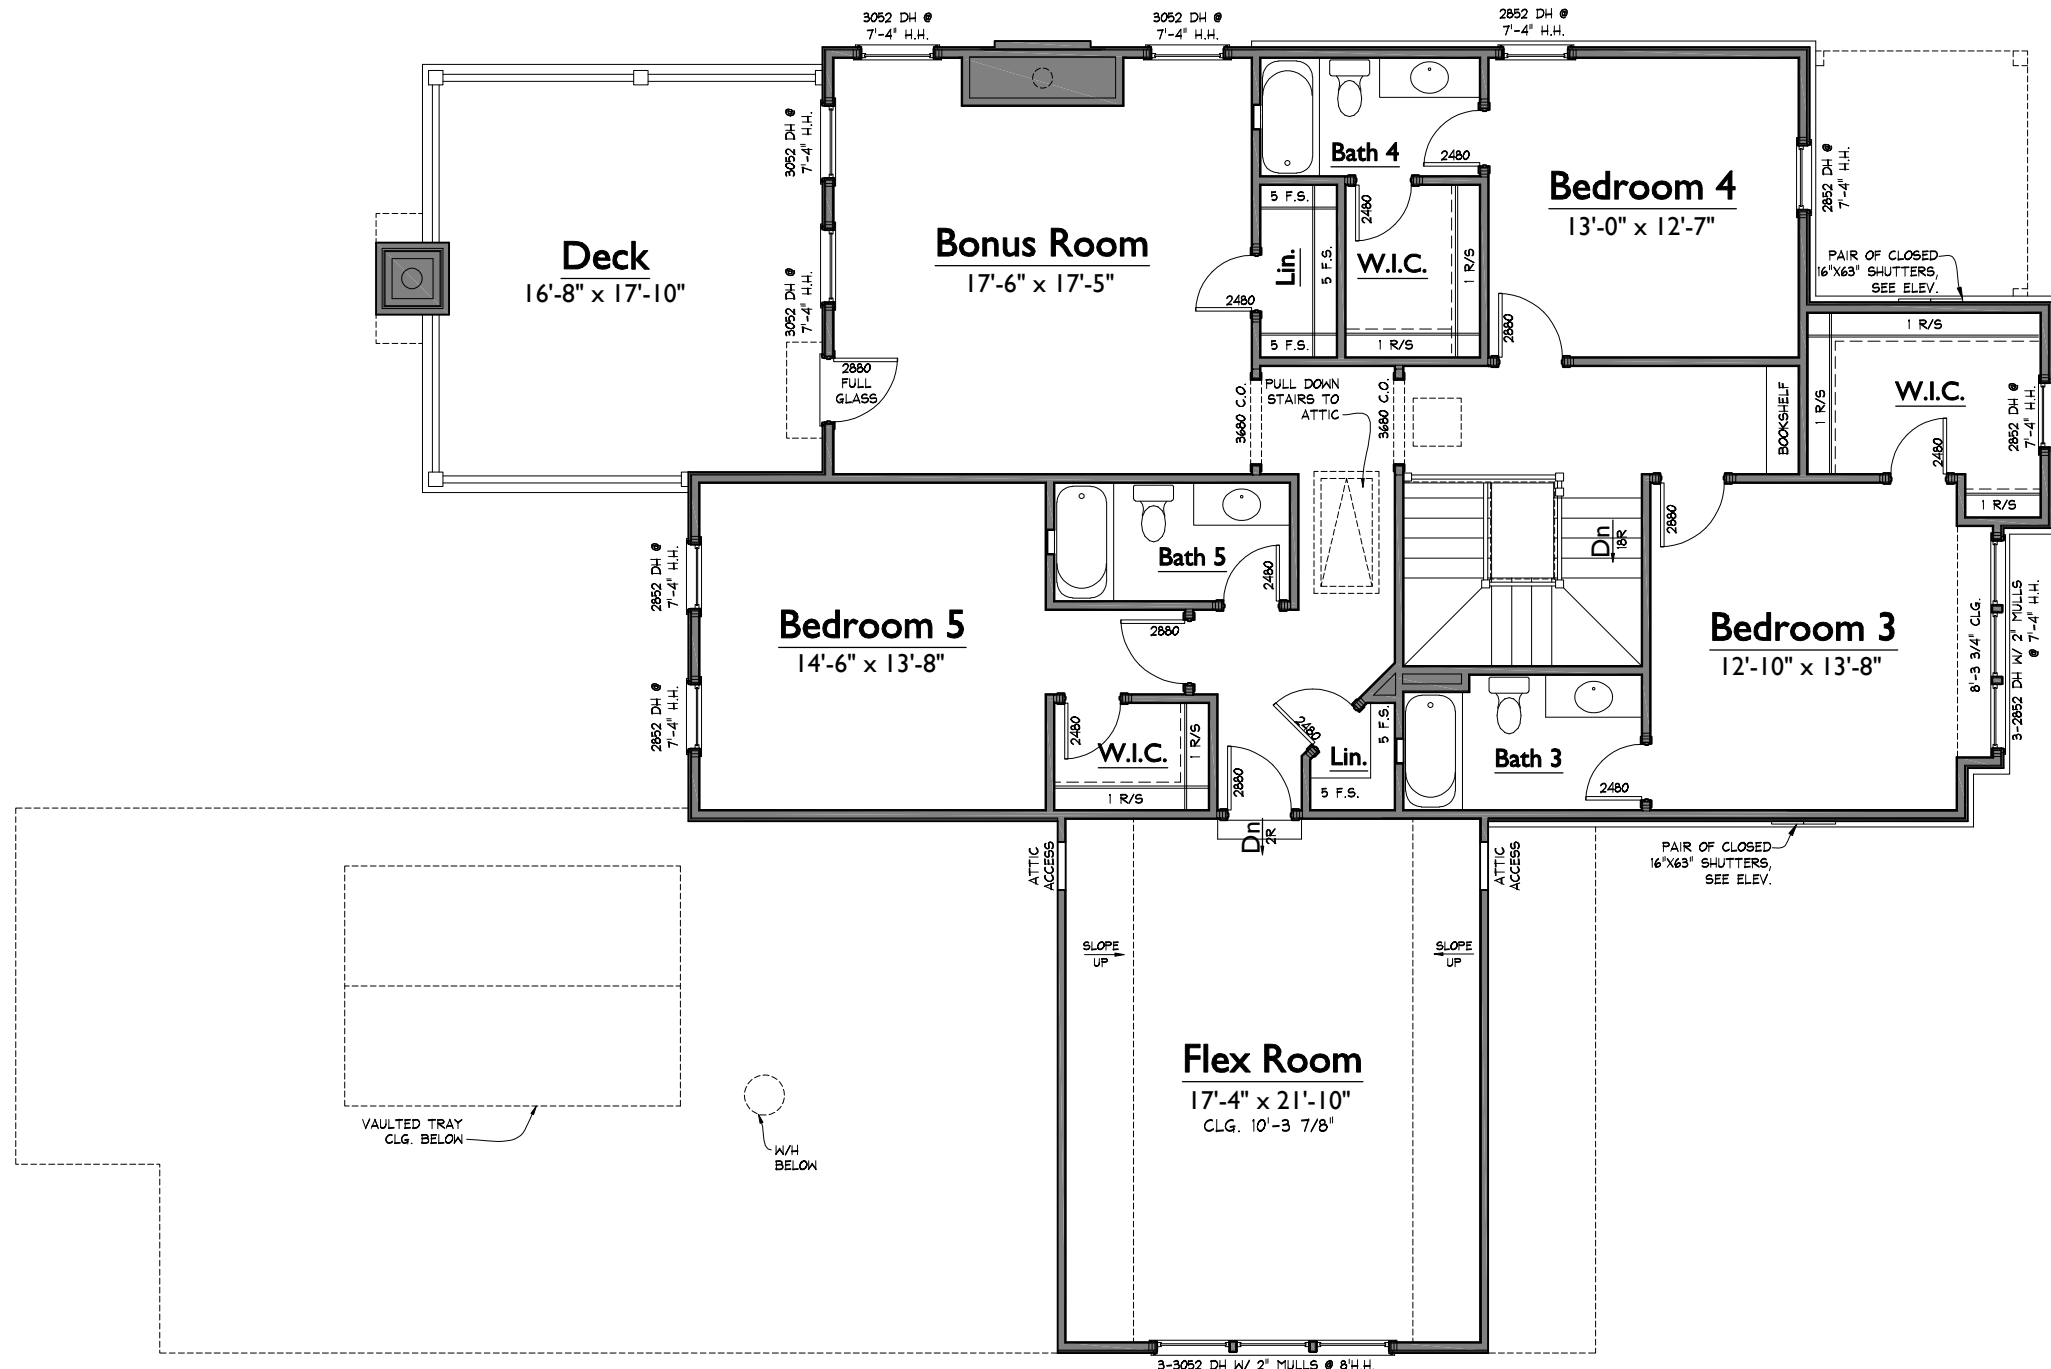

1 UPPER LEVEL FLOOR PLAN
1/8" = 1'-0"

NOTE: ROOMS ON THIS PLAN ARE ANNOTATED WITH SIZES FOR DEPICTIVE PURPOSES ONLY AND MAY VARY DUE TO A NUMBER OF CONDITIONS. ROOM SIZES ARE MEASURED TO FRAMING WHERE WALLS ARE PRESENT. WHERE NO WALLS ARE PRESENT BETWEEN SPACES, ROOMS AS SIZED MAY OVERLAP SLIGHTLY OR NOT TOUCH.

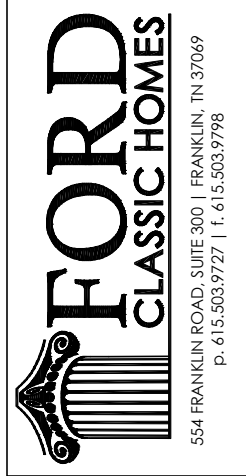

WESTHAVEN LOT 1891
506 ROWAN STREET
NATASHA 65

WH1891_nataWH65

LAST CHECKED: 01.15.2020 KJK

	ISSUE DATE:
	02 DEC 2019 - RMF
C	13 DEC 2019 - RMF
1	09 JAN 2020 - RMF
2	15 JAN 2020 - KJK
3	12 FEB 2020 - KJK
5	14 AUG 2020 - AC

A2

UPPER LEVEL FLOOR PLAN



2 RIGHT ELEVATION
1/8" = 1'-0"



1 FRONT ELEVATION
1/8" = 1'-0"

WESTHAVEN LOT 1891
506 ROWAN STREET
NATASHA 65
WH1891_nataWH65

LAST CHECKED: 04.29.2020 ARS

	ISSUE DATE:
	02 DEC 2019 - RMF
△ _C	13 DEC 2019 - RMF
△ ₁	09 JAN 2020 - RMF
△ ₂	15 JAN 2020 - KJK
△ ₃	12 FEB 2020 - KJK
△ ₅	14 AUG 2020 - AC

A4
ELEVATIONS



2 REAR ELEVATION
1/8" = 1'-0"



1 LEFT ELEVATION
1/8" = 1'-0"

WESTHAVEN LOT 1891
506 ROWAN STREET
NATASHA 65
WH1891_nataWH65

LAST CHECKED: 04.29.2020 ARS

ISSUE DATE:
02 DEC 2019 - RMF
13 DEC 2019 - RMF
09 JAN 2020 - RMF
15 JAN 2020 - KJK
12 FEB 2020 - KJK
14 AUG 2020 - AC

A5
ELEVATIONS