


ISSUE DATE:	
	19 JUL 2021 - ARS
P	27 JUL 2021 - ARS
C	03 AUG 2021 - ARS
1	08 OCT 2021 - ARS
2	28 OCT 2021 - ARS

A1

LOWER LEVEL FLOOR PLAN


AREAS			
HEATED LIVING	BASEMENT	0	4369
	FIRST FLOOR	1891	
	SECOND FLOOR	2478	
TOTAL HEATED LIVING		4369	
UNFIN. LIVING	UNFIN. BASEMENT	0	4369
	UNFIN. FIRST FLOOR	0	
	UNFIN. SECOND FLOOR	0	
	TOTAL UNFIN. LIVING	0	
MECH./STOR/OTHER	UNFIN. STORAGE	0	5506
	GARAGE	526	
	COVERED ENTRY	222	
	COVERED PORCHES	389	
	TOTAL OTHER	1137	
B	LAST CHECKED: 07.23.2021		

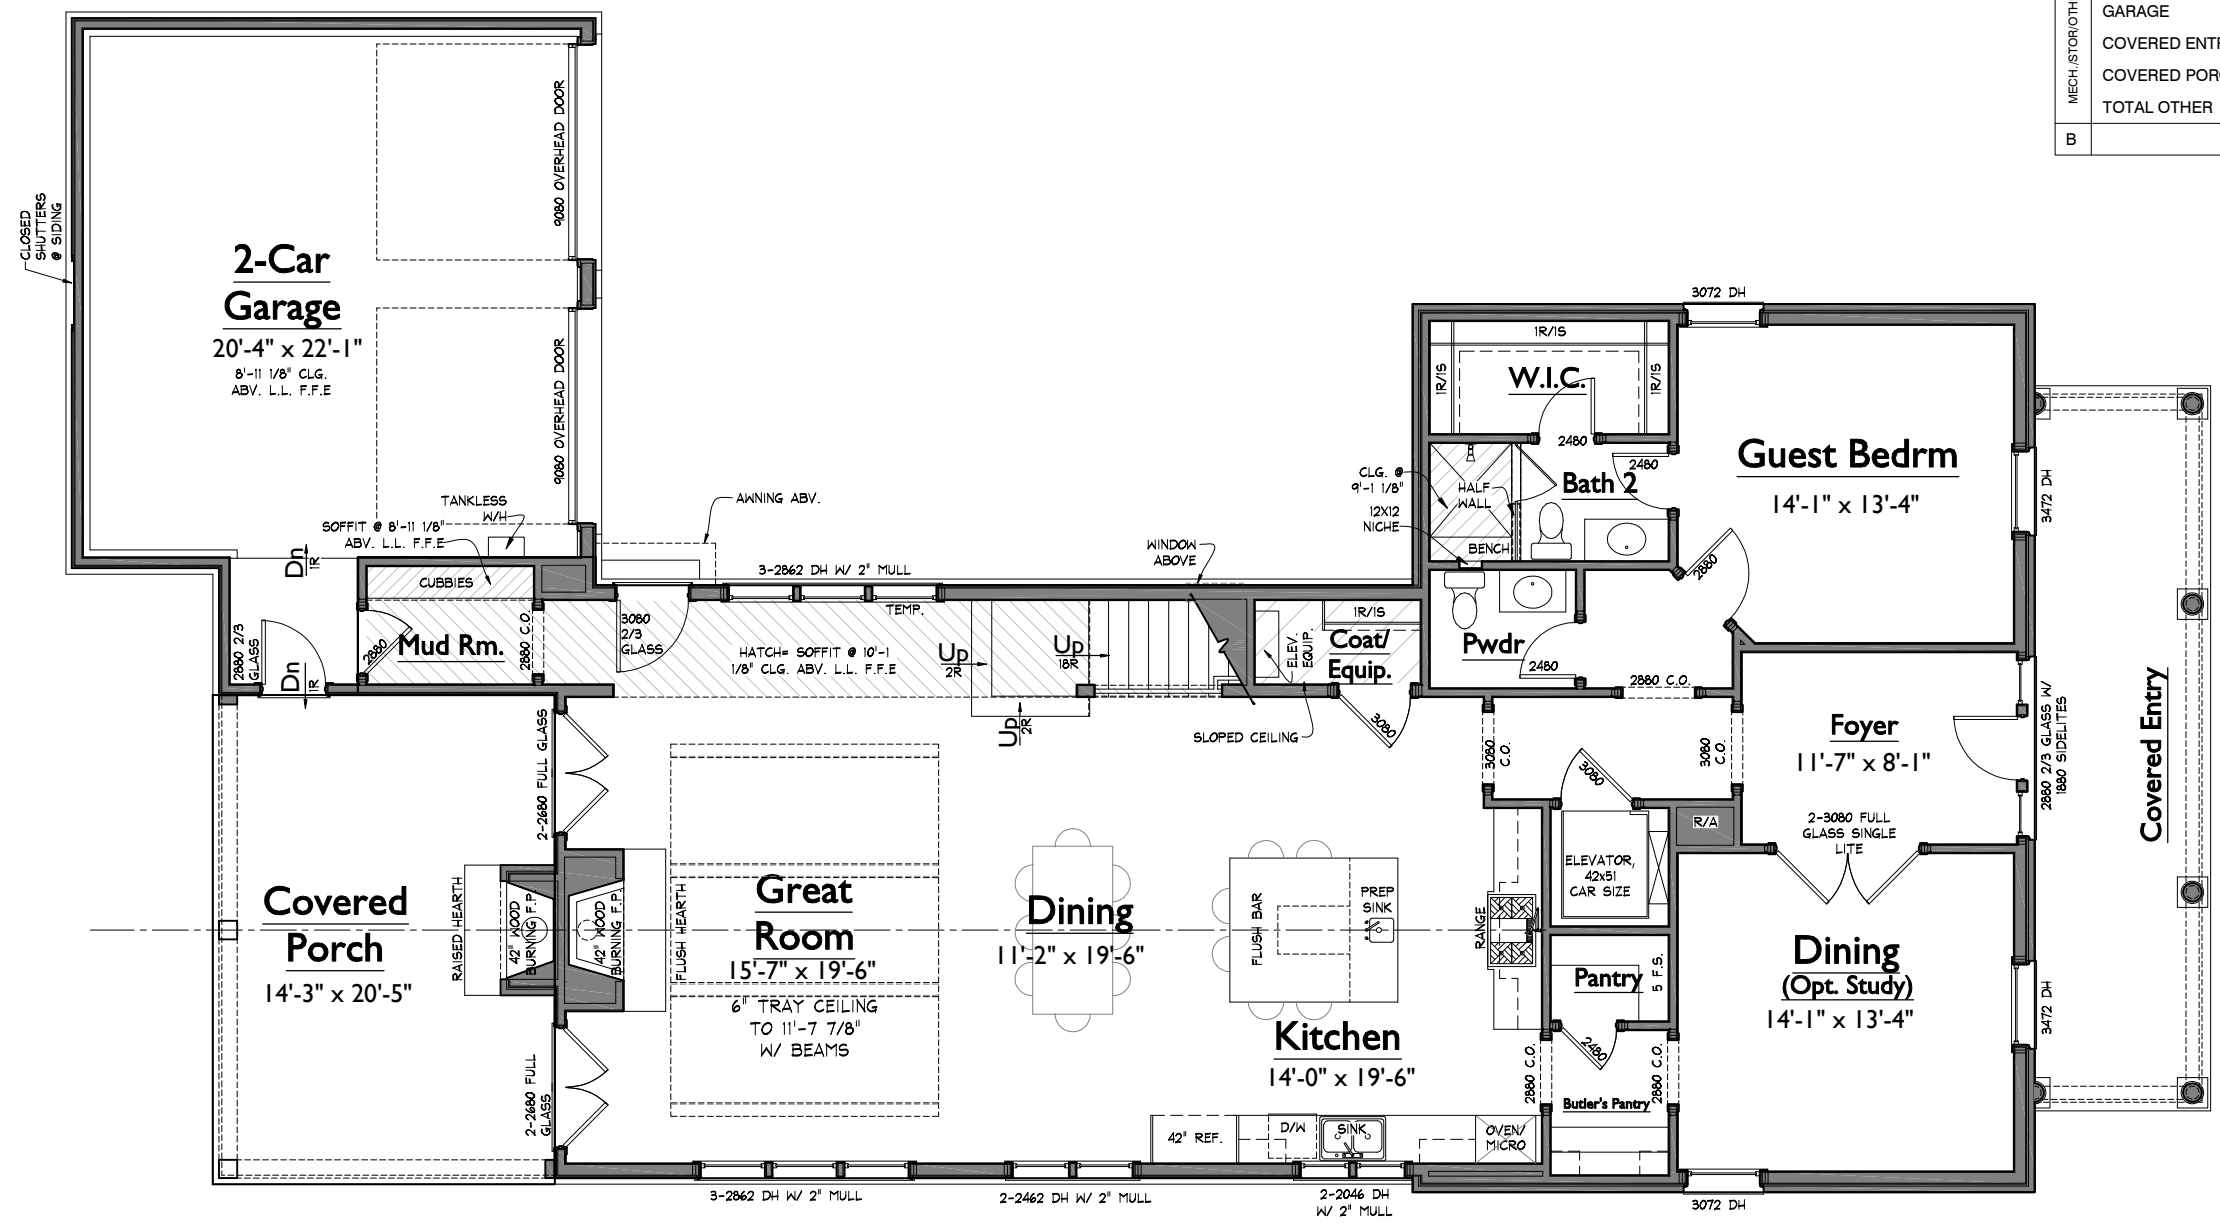

1 LOWER LEVEL FLOOR PLAN
1/8" = 1'-0"

NOTE: ROOMS ON THIS PLAN ARE ANNOTATED WITH SIZES FOR DEPICTIVE PURPOSES ONLY AND MAY VARY DUE TO A NUMBER OF CONDITIONS. ROOM SIZES ARE MEASURED TO FRAMING WHERE WALLS ARE PRESENT. WHERE NO WALLS ARE PRESENT BETWEEN SPACES, ROOMS AS SIZED MAY OVERLAP SLIGHTLY OR NOT TOUCH.

S:\Projects\Splendor Ridge\SR004_plan3\FPD1.dwg andy.singh 10/28/21 - 1:32 P

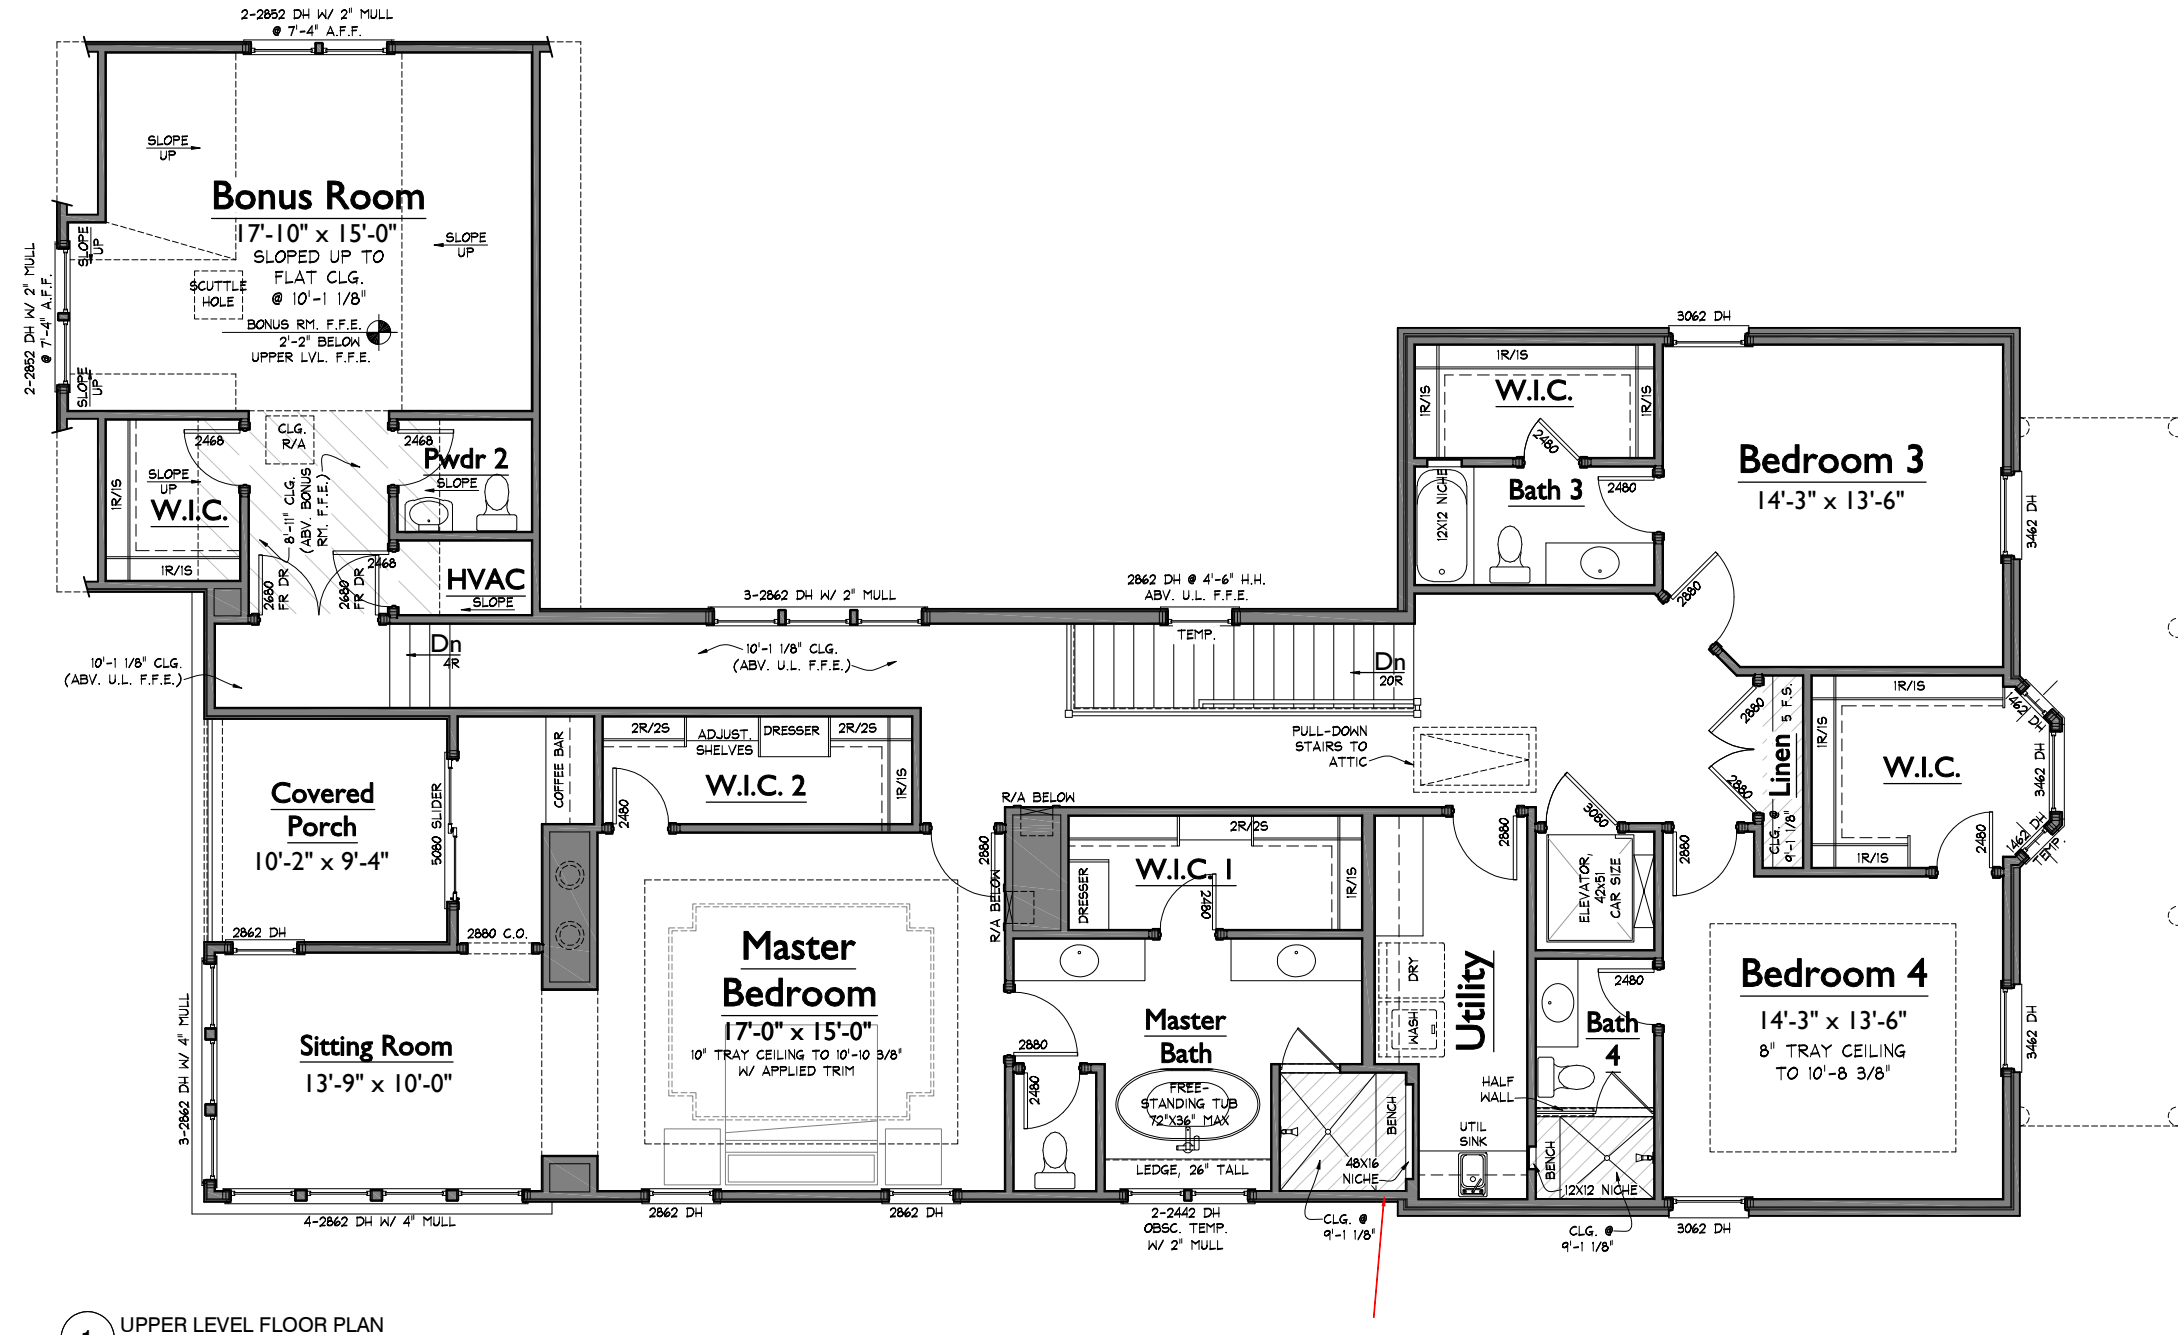

1 UPPER LEVEL FLOOR PLAN
1/8" = 1'-0"

SPLENDOR RIDGE LOT 004
119 SPLENDOR RIDGE DRIVE
SR004_plan3

LAST CHECKED: 07.27.2021 ARS

ISSUE DATE:	
	19 JUL 2021 - ARS
P	27 JUL 2021 - ARS
C	03 AUG 2021 - ARS
1	08 OCT 2021 - ARS
2	28 OCT 2021 - ARS

A2
UPPER LEVEL FLOOR PLAN

S:\Projects\Splendor Ridge\SR004_plans\F02.dwg andy.sophia 10/28/21 - 1:32 P

NOTE: ROOMS ON THIS PLAN ARE ANNOTATED WITH SIZES FOR DEPICTIVE PURPOSES ONLY AND MAY VARY DUE TO A NUMBER OF CONDITIONS. ROOM SIZES ARE MEASURED TO FRAMING WHERE WALLS ARE PRESENT. WHERE NO WALLS ARE PRESENT BETWEEN SPACES, ROOMS AS SIZED MAY OVERLAP SLIGHTLY OR NOT TOUCH.



2 RIGHT ELEVATION
1/8" = 1'-0"



1 FRONT ELEVATION
1/8" = 1'-0"

SPLENDOR RIDGE LOT 004
119 SPLENDOR RIDGE DRIVE

LAST CHECKED: 08.03.2021 ARS

SR004_plan3

ISSUE DATE:	
	19 JUL 2021 - ARS
P	27 JUL 2021 - ARS
C	03 AUG 2021 - ARS
1	08 OCT 2021 - ARS
2	28 OCT 2021 - ARS

A4
ELEVATIONS

SPLENDOR RIDGE LOT 004
119 SPLENDOR RIDGE DRIVE

LAST CHECKED: 08.03.2021 ARS

SR004_plan3

ISSUE DATE:	
	19 JUL 2021 - ARS
△ P	27 JUL 2021 - ARS
△ C	03 AUG 2021 - ARS
△ 1	08 OCT 2021 - ARS
△ 2	28 OCT 2021 - ARS

A5
ELEVATIONS



2 REAR ELEVATION
1/8" = 1'-0"



1 LEFT ELEVATION
1/8" = 1'-0"