


AREAS			
HEATED LIVING	BASEMENT	0	2903
	FIRST FLOOR	1929	
	SECOND FLOOR	974	
	TOTAL HEATED LIVING	2903	
UNFIN. LIVING	UNFIN. BASEMENT	0	2903
	UNFIN. FIRST FLOOR	0	
	UNFIN. SECOND FLOOR	0	
	TOTAL UNFIN. LIVING	0	
MECH./STOR/OTHER	UNFIN. STORAGE	223	4057
	GARAGE	578	
	COVERED ENTRY	153	
	COVERED PORCHES	200	
	TOTAL OTHER	1154	
B	LAST CHECKED: 07.21.21 KTD		

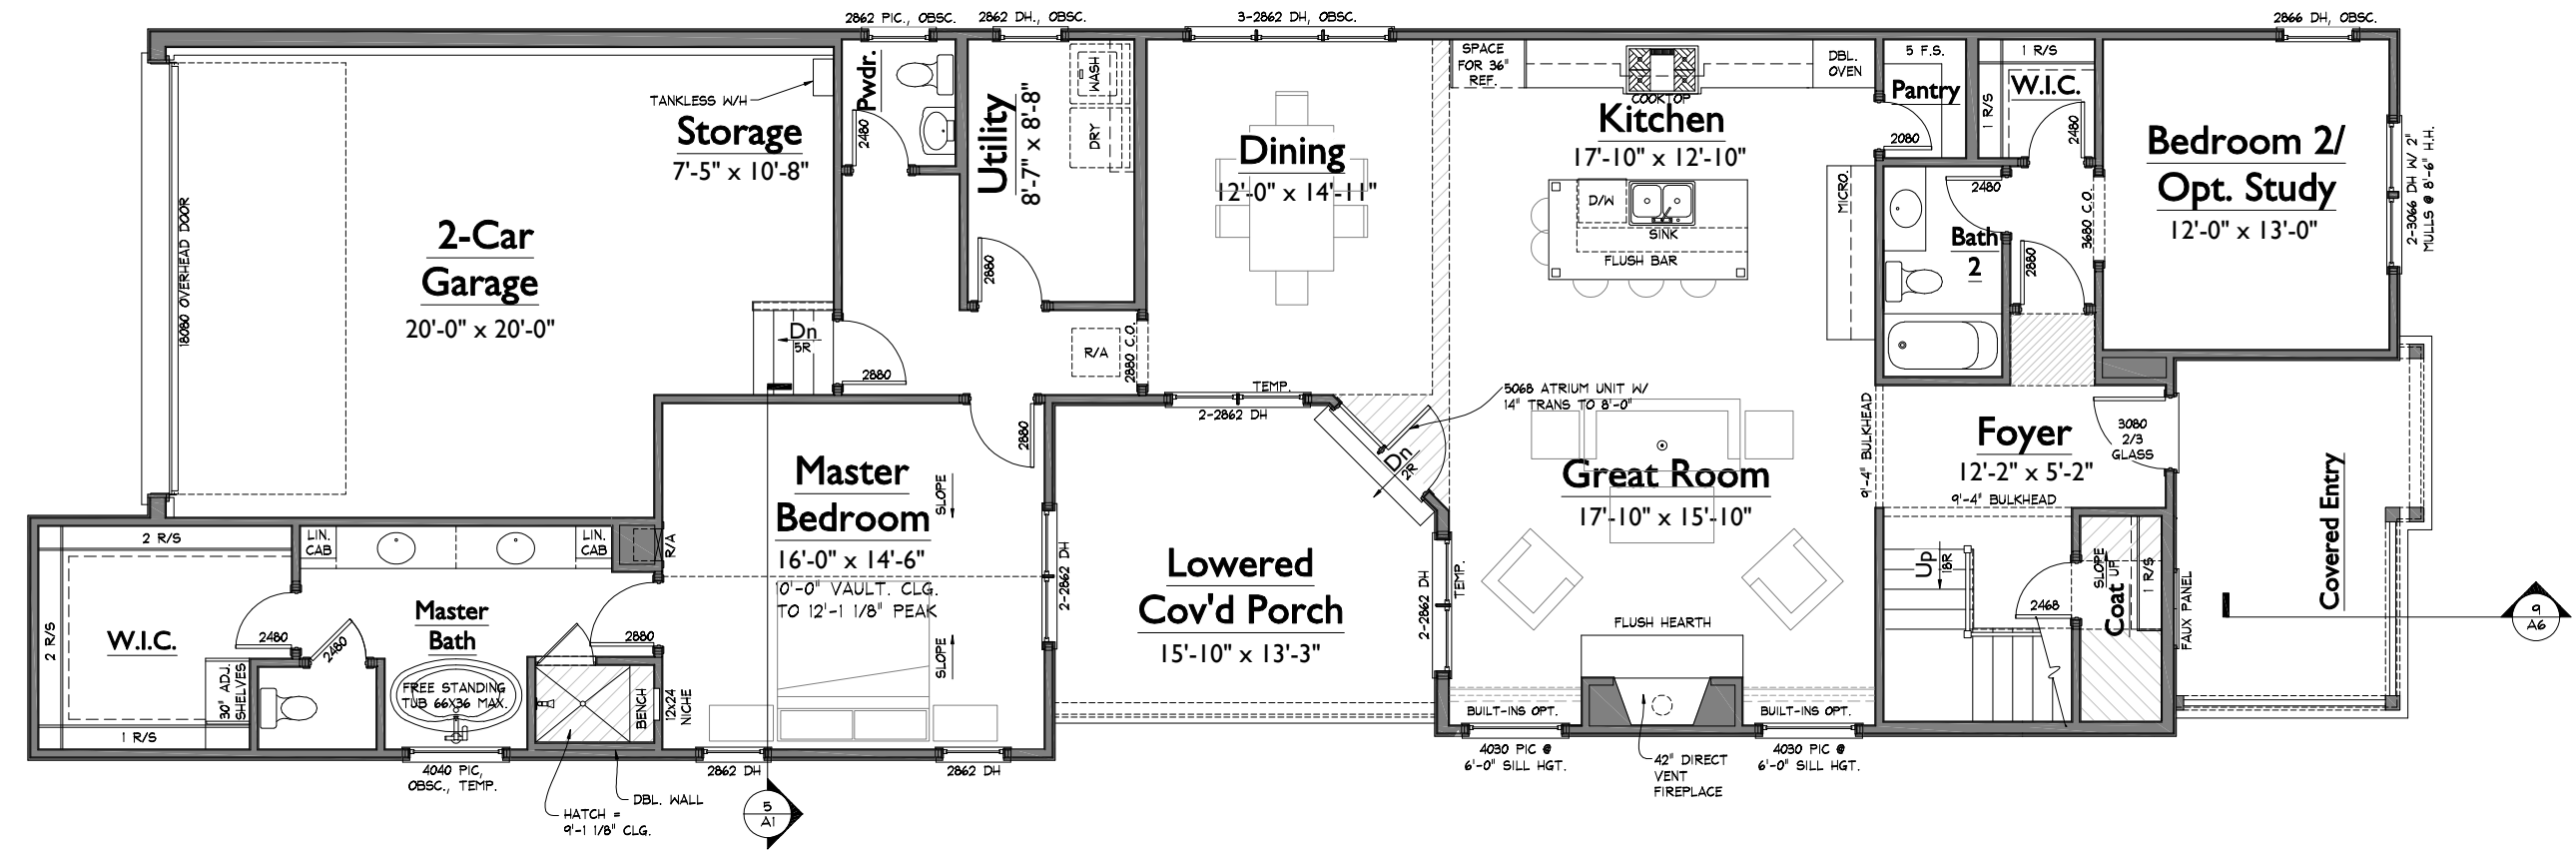

1 LOWER LEVEL FLOOR PLAN
1/8" = 1'-0"


ISSUE DATE:	
3	02 AUG 2021 - KTD
4	05 AUG 2021 - KTD
5	18 AUG 2021 - KTD
6	25 OCT 2021 - KTD
7	29 OCT 2021 - KTD
8	11 NOV 2021 - KTD

A1

LOWER LEVEL FLOOR PLAN

S:\Projects\Oakland Springs\Phase 2\OS105-Hannah\FB1.dwg, toy, parents 12/02/21 - 3:07 P

NOTE: ROOMS ON THIS PLAN ARE ANNOTATED WITH SIZES FOR DEPICTIVE PURPOSES ONLY AND MAY VARY DUE TO A NUMBER OF CONDITIONS. ROOM SIZES ARE MEASURED TO FRAMING WHERE WALLS ARE PRESENT. WHERE NO WALLS ARE PRESENT BETWEEN SPACES, ROOMS AS SIZED MAY OVERLAP SLIGHTLY OR NOT TOUCH.

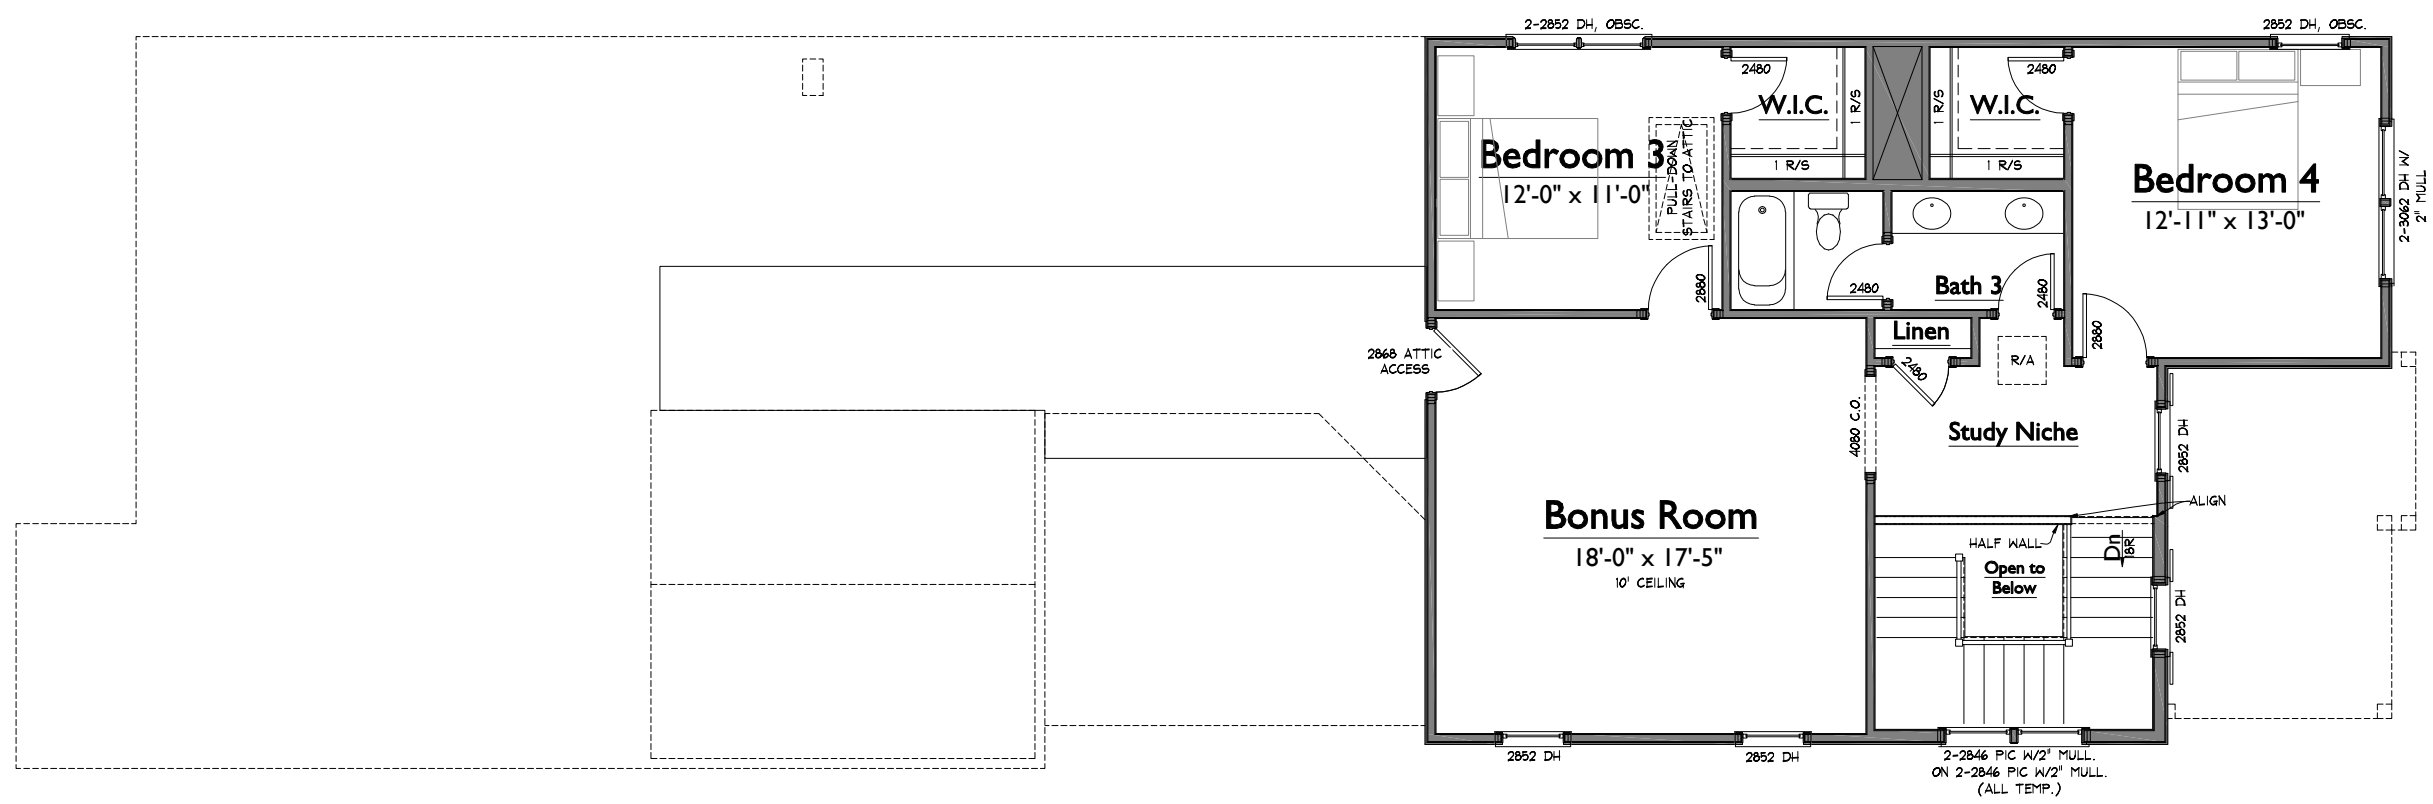

1 UPPER LEVEL FLOOR PLAN
1/8" = 1'-0"

NOTE: ROOMS ON THIS PLAN ARE ANNOTATED WITH SIZES FOR DEPICTIVE PURPOSES ONLY AND MAY VARY DUE TO A NUMBER OF CONDITIONS. ROOM SIZES ARE MEASURED TO FRAMING WHERE WALLS ARE PRESENT. WHERE NO WALLS ARE PRESENT BETWEEN SPACES, ROOMS AS SIZED MAY OVERLAP SLIGHTLY OR NOT TOUCH.

ISSUE DATE:	
3	02 AUG 2021 - KTD
4	05 AUG 2021 - KTD
5	18 AUG 2021 - KTD
6	25 OCT 2021 - KTD
7	29 OCT 2021 - KTD
8	11 NOV 2021 - KTD

A2

UPPER LEVEL FLOOR PLAN

S:\Projects\Oakland Springs\Phase 2\OS105-Hannah\K-FR02.dwg, toy, jarens 12/02/21 - 3:07 P



1 FRONT ELEVATION
1/8" = 1'-0"



2 RIGHT ELEVATION
1/8" = 1'-0"


OAKLAND SPRINGS LOT 105
116 LOMBARD STREET
HANNAH 42
OS105 Hannah

LAST CHECKED: 11.11.2021 KTD

ISSUE DATE:	
3	02 AUG 2021 - KTD
4	05 AUG 2021 - KTD
5	18 AUG 2021 - KTD
6	25 OCT 2021 - KTD
7	29 OCT 2021 - KTD
8	11 NOV 2021 - KTD

A4

ELEVATIONS

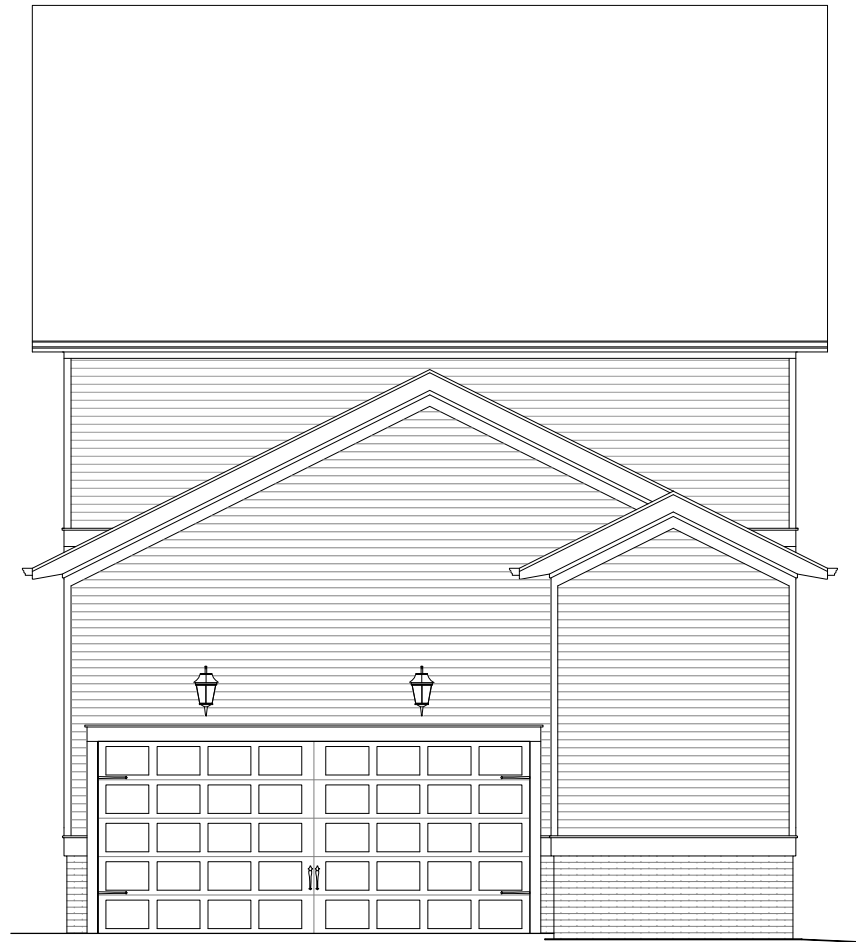

2 REAR ELEVATION
1/8" = 1'-0"



1 LEFT ELEVATION
1/8" = 1'-0"

OAKLAND SPRINGS LOT 105
116 LOMBARD STREET
HANNAH 42

LAST CHECKED: 11.11.2021 KTD

OS105 Hannah

ISSUE DATE:	
3	02 AUG 2021 - KTD
4	05 AUG 2021 - KTD
5	18 AUG 2021 - KTD
6	25 OCT 2021 - KTD
7	29 OCT 2021 - KTD
8	11 NOV 2021 - KTD

A5
ELEVATIONS