


AREAS			
HEATED LIVING	BASEMENT	0	4451
	FIRST FLOOR	2176	
	SECOND FLOOR	2275	
	TOTAL HEATED LIVING	4451	
UNFIN. LIVING	UNFIN. BASEMENT	0	4451
	UNFIN. FIRST FLOOR	0	
	UNFIN. SECOND FLOOR	0	
	TOTAL UNFIN. LIVING	0	
MECH./STOR./OTHER	UNFIN. STORAGE	0	5463
	GARAGE	500	
	COVERED ENTRY	56	
	COVERED PORCHES	456	
	TOTAL OTHER	1012	
B			LAST CHECKED: 10.27.2021 JRP

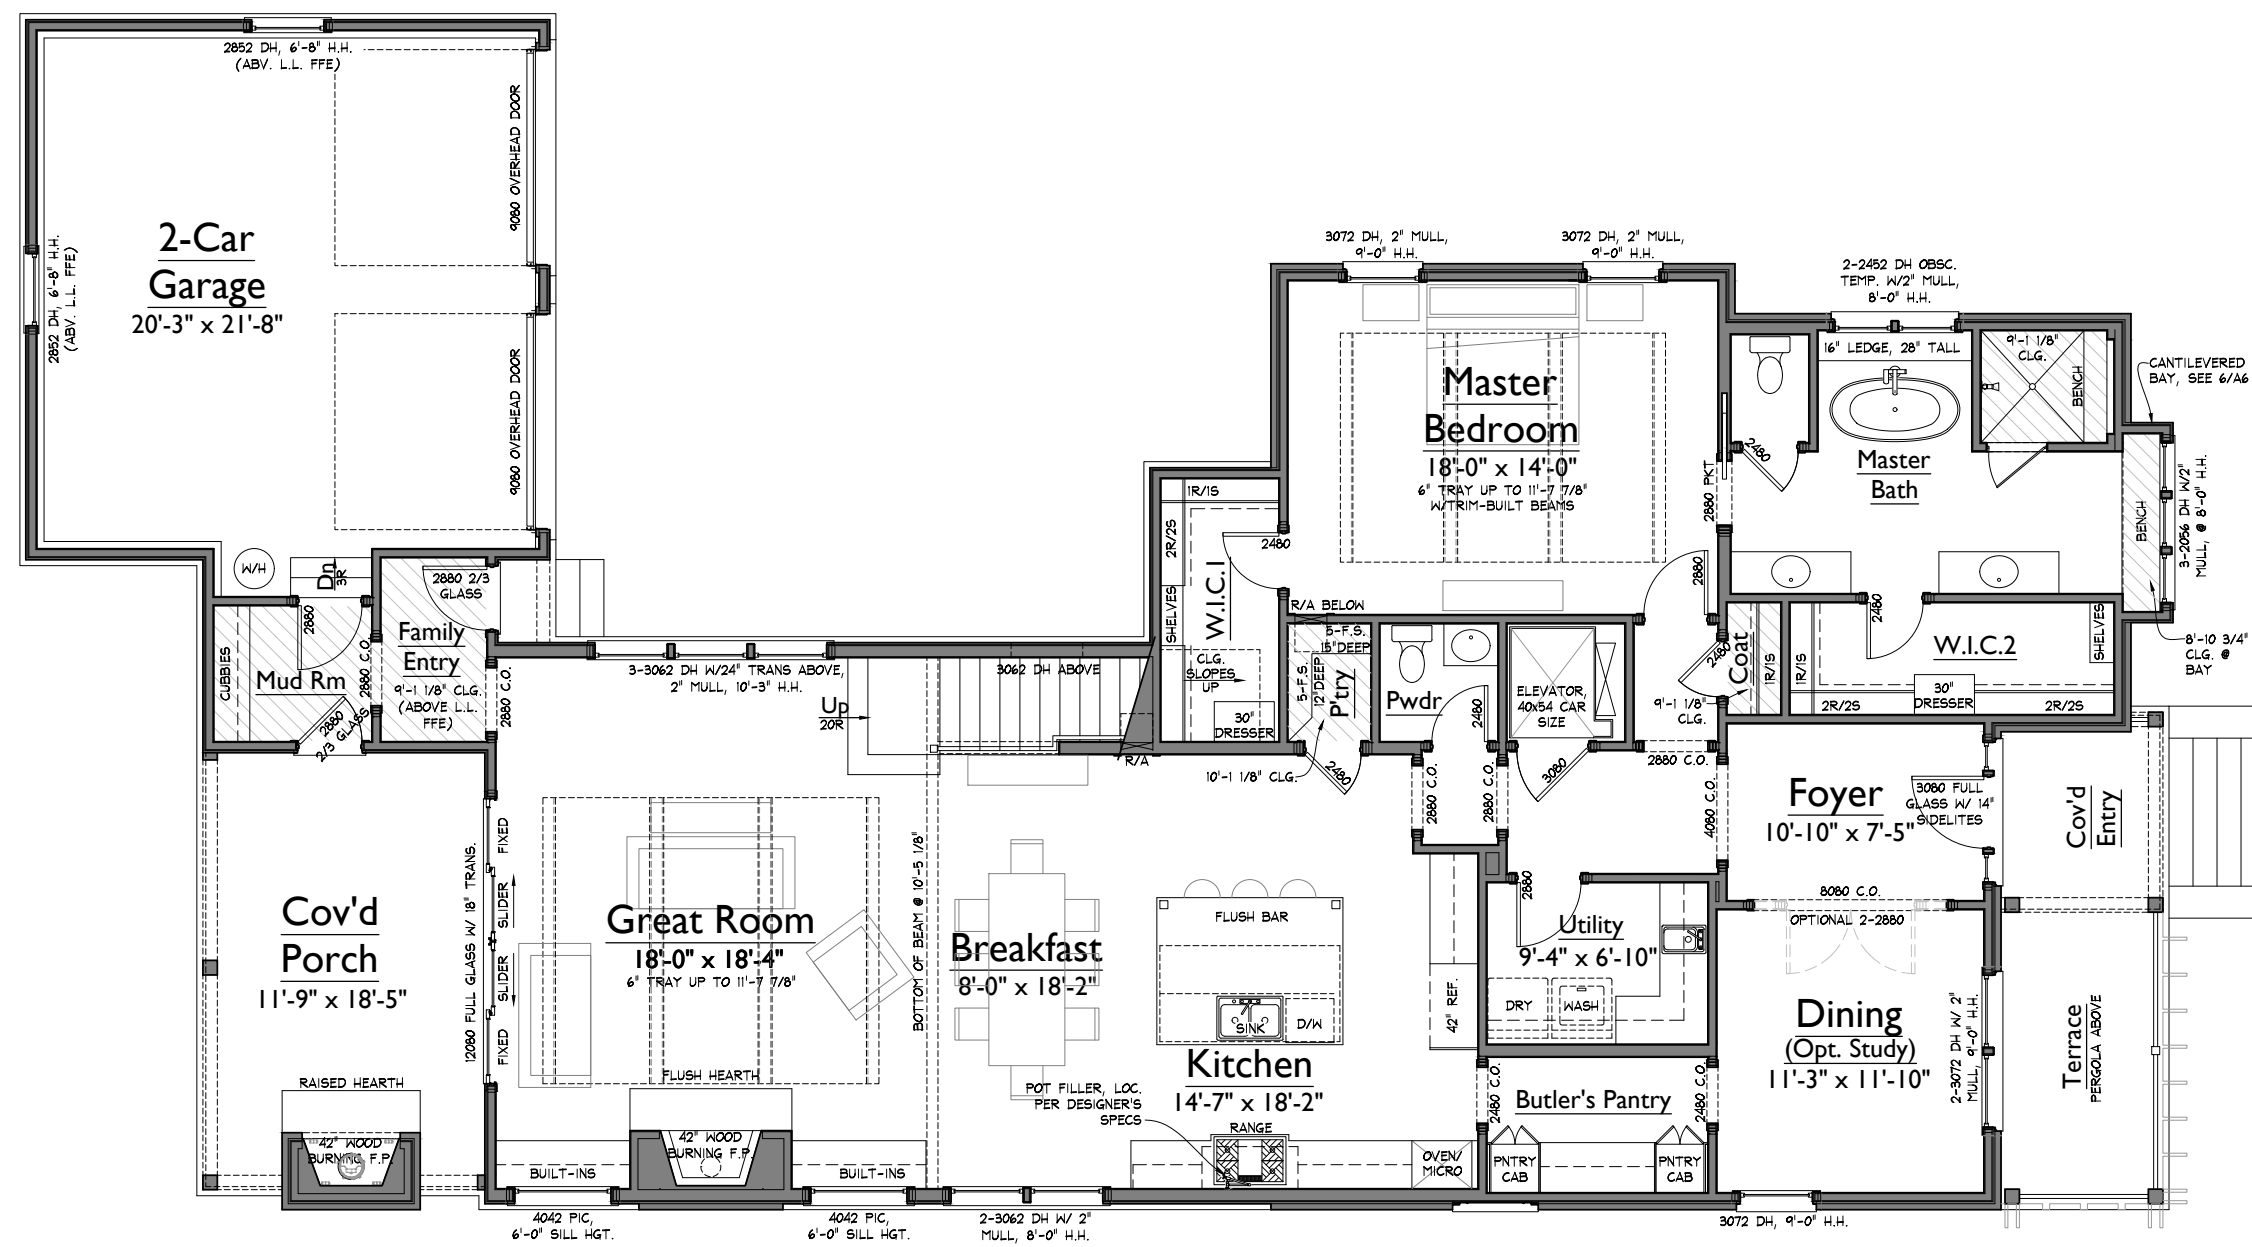

1 LOWER LEVEL FLOOR PLAN
1/8" = 1'-0"

SPLENDOR RIDGE LOT 015
185 SPLENDOR RIDGE DRIVE

SR015

LAST CHECKED: 10.27.2021 JRP


ISSUE DATE:
11 OCT 2021 - JRP
12 OCT 2021 - JRP
15 OCT 2021 - JRP
20 OCT 2021 - JRP
27 OCT 2021 - JRP
06 DEC 2021 - JRP

A1

LOWER LEVEL FLOOR PLAN

S:\Projects\Splendor Ridge\SR015\FPD1.dwg julle.paganic 12/06/21 - 9:44 A

NOTE: ROOMS ON THIS PLAN ARE ANNOTATED WITH SIZES FOR DEPICTIVE PURPOSES ONLY AND MAY VARY DUE TO A NUMBER OF CONDITIONS. ROOM SIZES ARE MEASURED TO FRAMING WHERE WALLS ARE PRESENT. WHERE NO WALLS ARE PRESENT BETWEEN SPACES, ROOMS AS SIZED MAY OVERLAP SLIGHTLY OR NOT TOUCH.

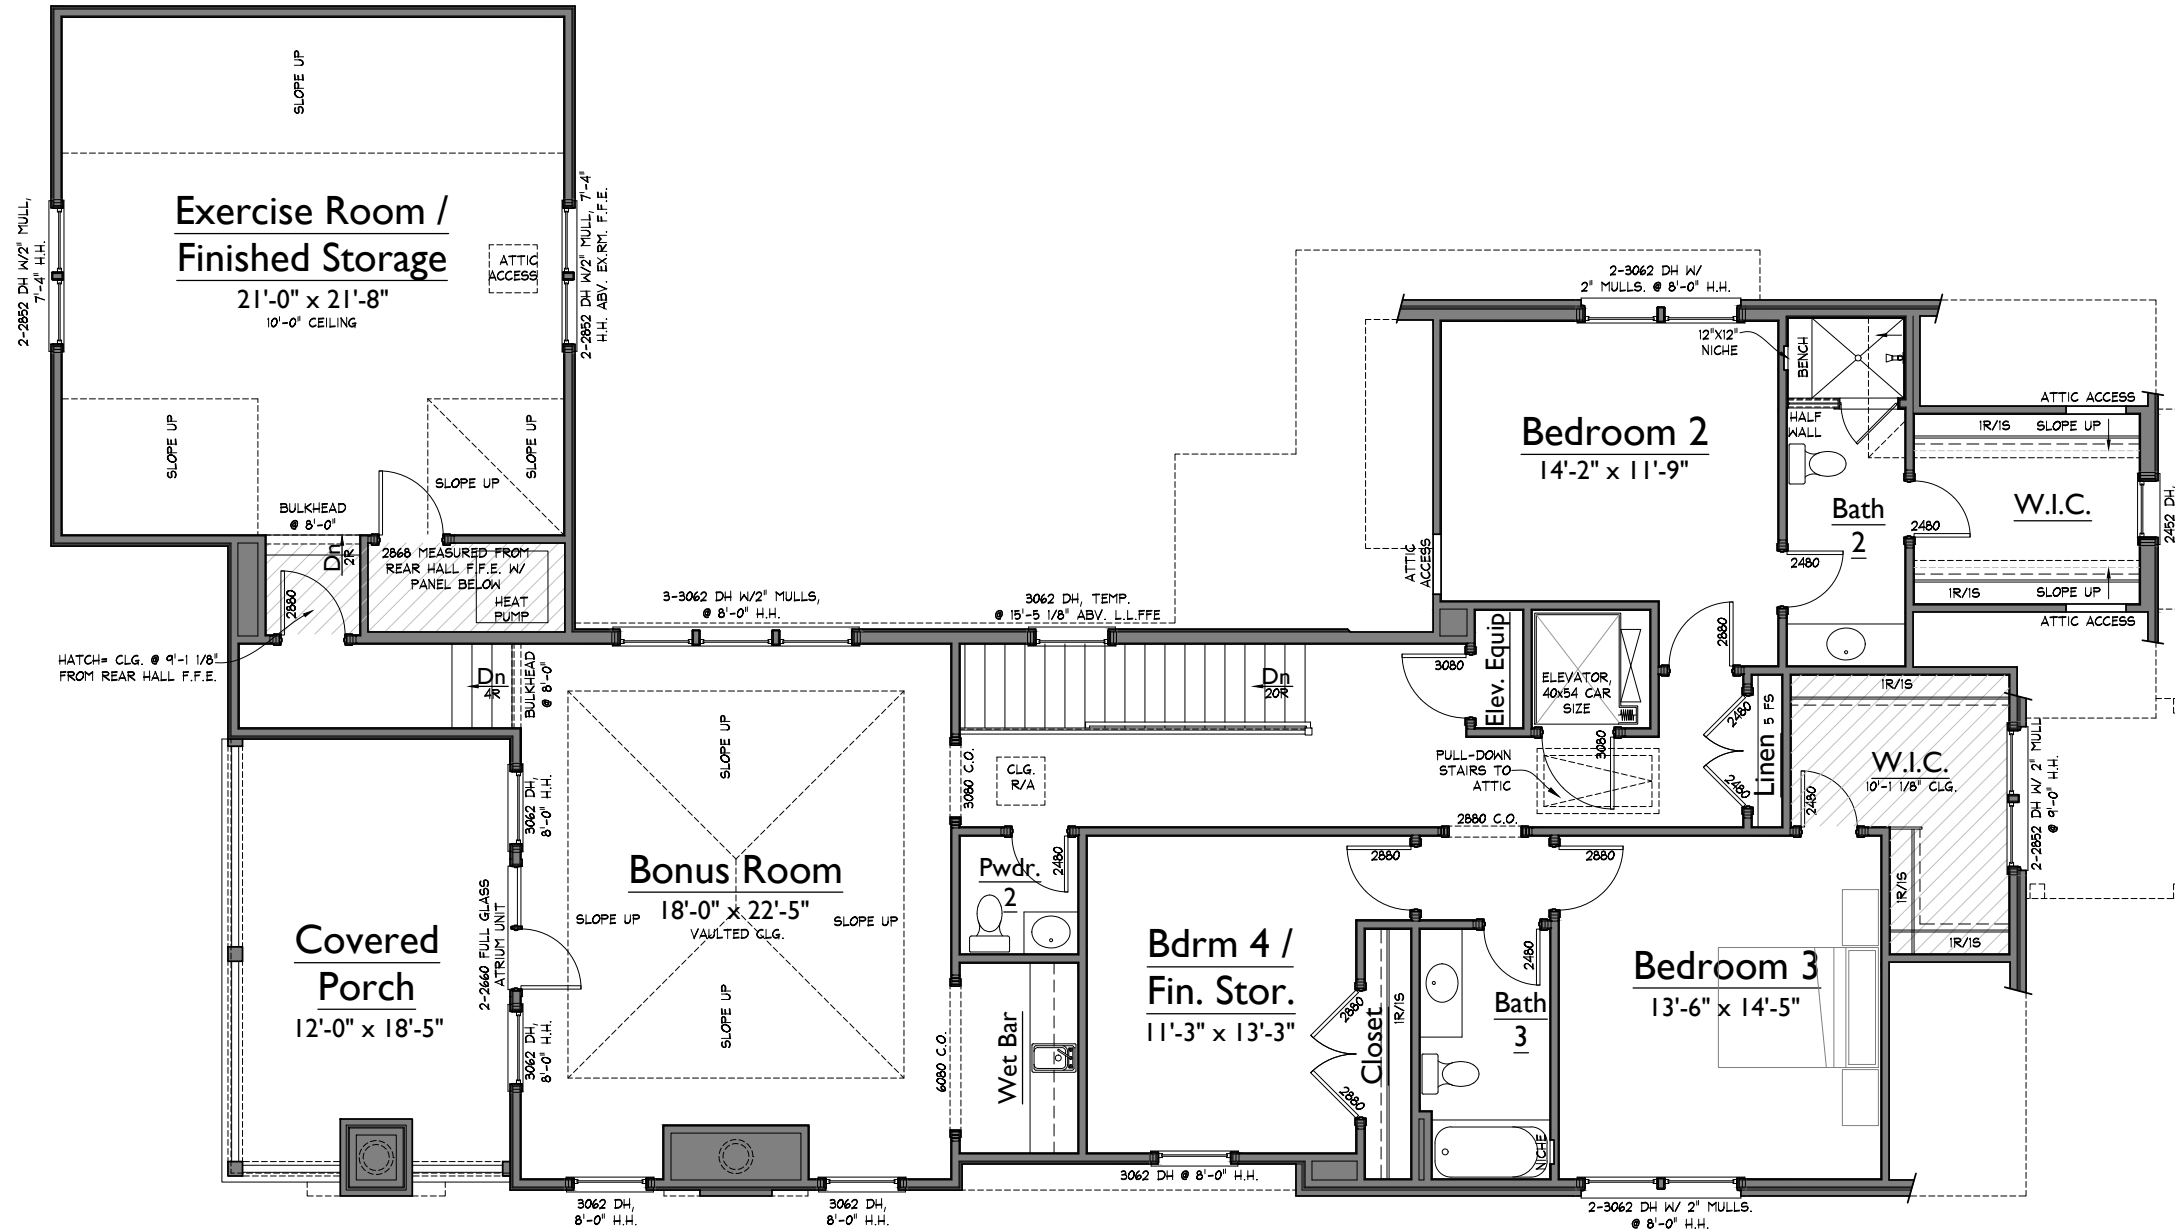

1 UPPER LEVEL FLOOR PLAN
1/8" = 1'-0"

NOTE: ROOMS ON THIS PLAN ARE ANNOTATED WITH SIZES FOR DEPICTIVE PURPOSES ONLY AND MAY VARY DUE TO A NUMBER OF CONDITIONS. ROOM SIZES ARE MEASURED TO FRAMING WHERE WALLS ARE PRESENT. WHERE NO WALLS ARE PRESENT BETWEEN SPACES, ROOMS AS SIZED MAY OVERLAP SLIGHTLY OR NOT TOUCH.

SPLENDOR RIDGE LOT 015
185 SPLENDOR RIDGE DRIVE

SR015

LAST CHECKED: 10.27.2021 JRP

ISSUE DATE:
11 OCT 2021 - JRP
12 OCT 2021 - JRP
15 OCT 2021 - JRP
20 OCT 2021 - JRP
27 OCT 2021 - JRP
06 DEC 2021 - JRP

A2

UPPER LEVEL FLOOR PLAN

S:\Projects\Splendor Ridge\SR015\FR02.dwg julle.papanic 12/06/21 - 9:44 A



2 RIGHT ELEVATION
1/8" = 1'-0"



1 FRONT ELEVATION
1/8" = 1'-0"



3 FRONT ELEVATION: GARAGE
1/8" = 1'-0"

SPLENDOR RIDGE LOT 015
185 SPLENDOR RIDGE DRIVE

LAST CHECKED: 10/27/2021 JRP

SR015

ISSUE DATE:	
11 OCT 2021	- JRP
12 OCT 2021	- JRP
15 OCT 2021	- JRP
20 OCT 2021	- JRP
27 OCT 2021	- JRP
06 DEC 2021	- JRP

A4
ELEVATIONS

SPLENDOR RIDGE LOT 015
185 SPLENDOR RIDGE DRIVE

LAST CHECKED: 10/27/2021 JRP

SR015

ISSUE DATE:

11 OCT 2021 - JRP

12 OCT 2021 - JRP

15 OCT 2021 - JRP

20 OCT 2021 - JRP

27 OCT 2021 - JRP

06 DEC 2021 - JRP

A5

ELEVATIONS

12/06/21 9:45a

SR015 - PERMIT



2 REAR ELEVATION
1/8" = 1'-0"



1 LEFT ELEVATION
1/8" = 1'-0"