

**WESTHAVEN LOT 2220**  
842 STONEMASTER BOULEVARD  
JULIANNE 75

LAST CHECKED: 10.26.2021 CTT

WH2220\_jul75

ISSUE DATE:	
	21 SEP 2021 - CTT
	04 OCT 2021 - CTT
	14 OCT 2021 - CTT
△ C	19 OCT 2021 - CTT
△ 1	26 OCT 2021 - CTT
△ 2	17 DEC 2021 - CTT


**A1**

**LOWER LEVEL FLOOR PLAN**

03/24/22 3:07p

WH2220 - REV2

AREAS			
HEATED LIVING	BASEMENT	0	4776
	FIRST FLOOR	2575	
	SECOND FLOOR	2201	
TOTAL HEATED LIVING		4776	
UNFIN. LIVING	UNFIN. BASEMENT	0	4776
	UNFIN. FIRST FLOOR	0	
	UNFIN. SECOND FLOOR	0	
	TOTAL UNFIN. LIVING	0	
MECH./STOR/OTHER	UNFIN. STORAGE	0	6019
	GARAGE	785	
	COVERED ENTRY	173	
	COVERED PORCHES	285	
	TOTAL OTHER	1243	
B		LAST CHECKED: 03.24.2022	

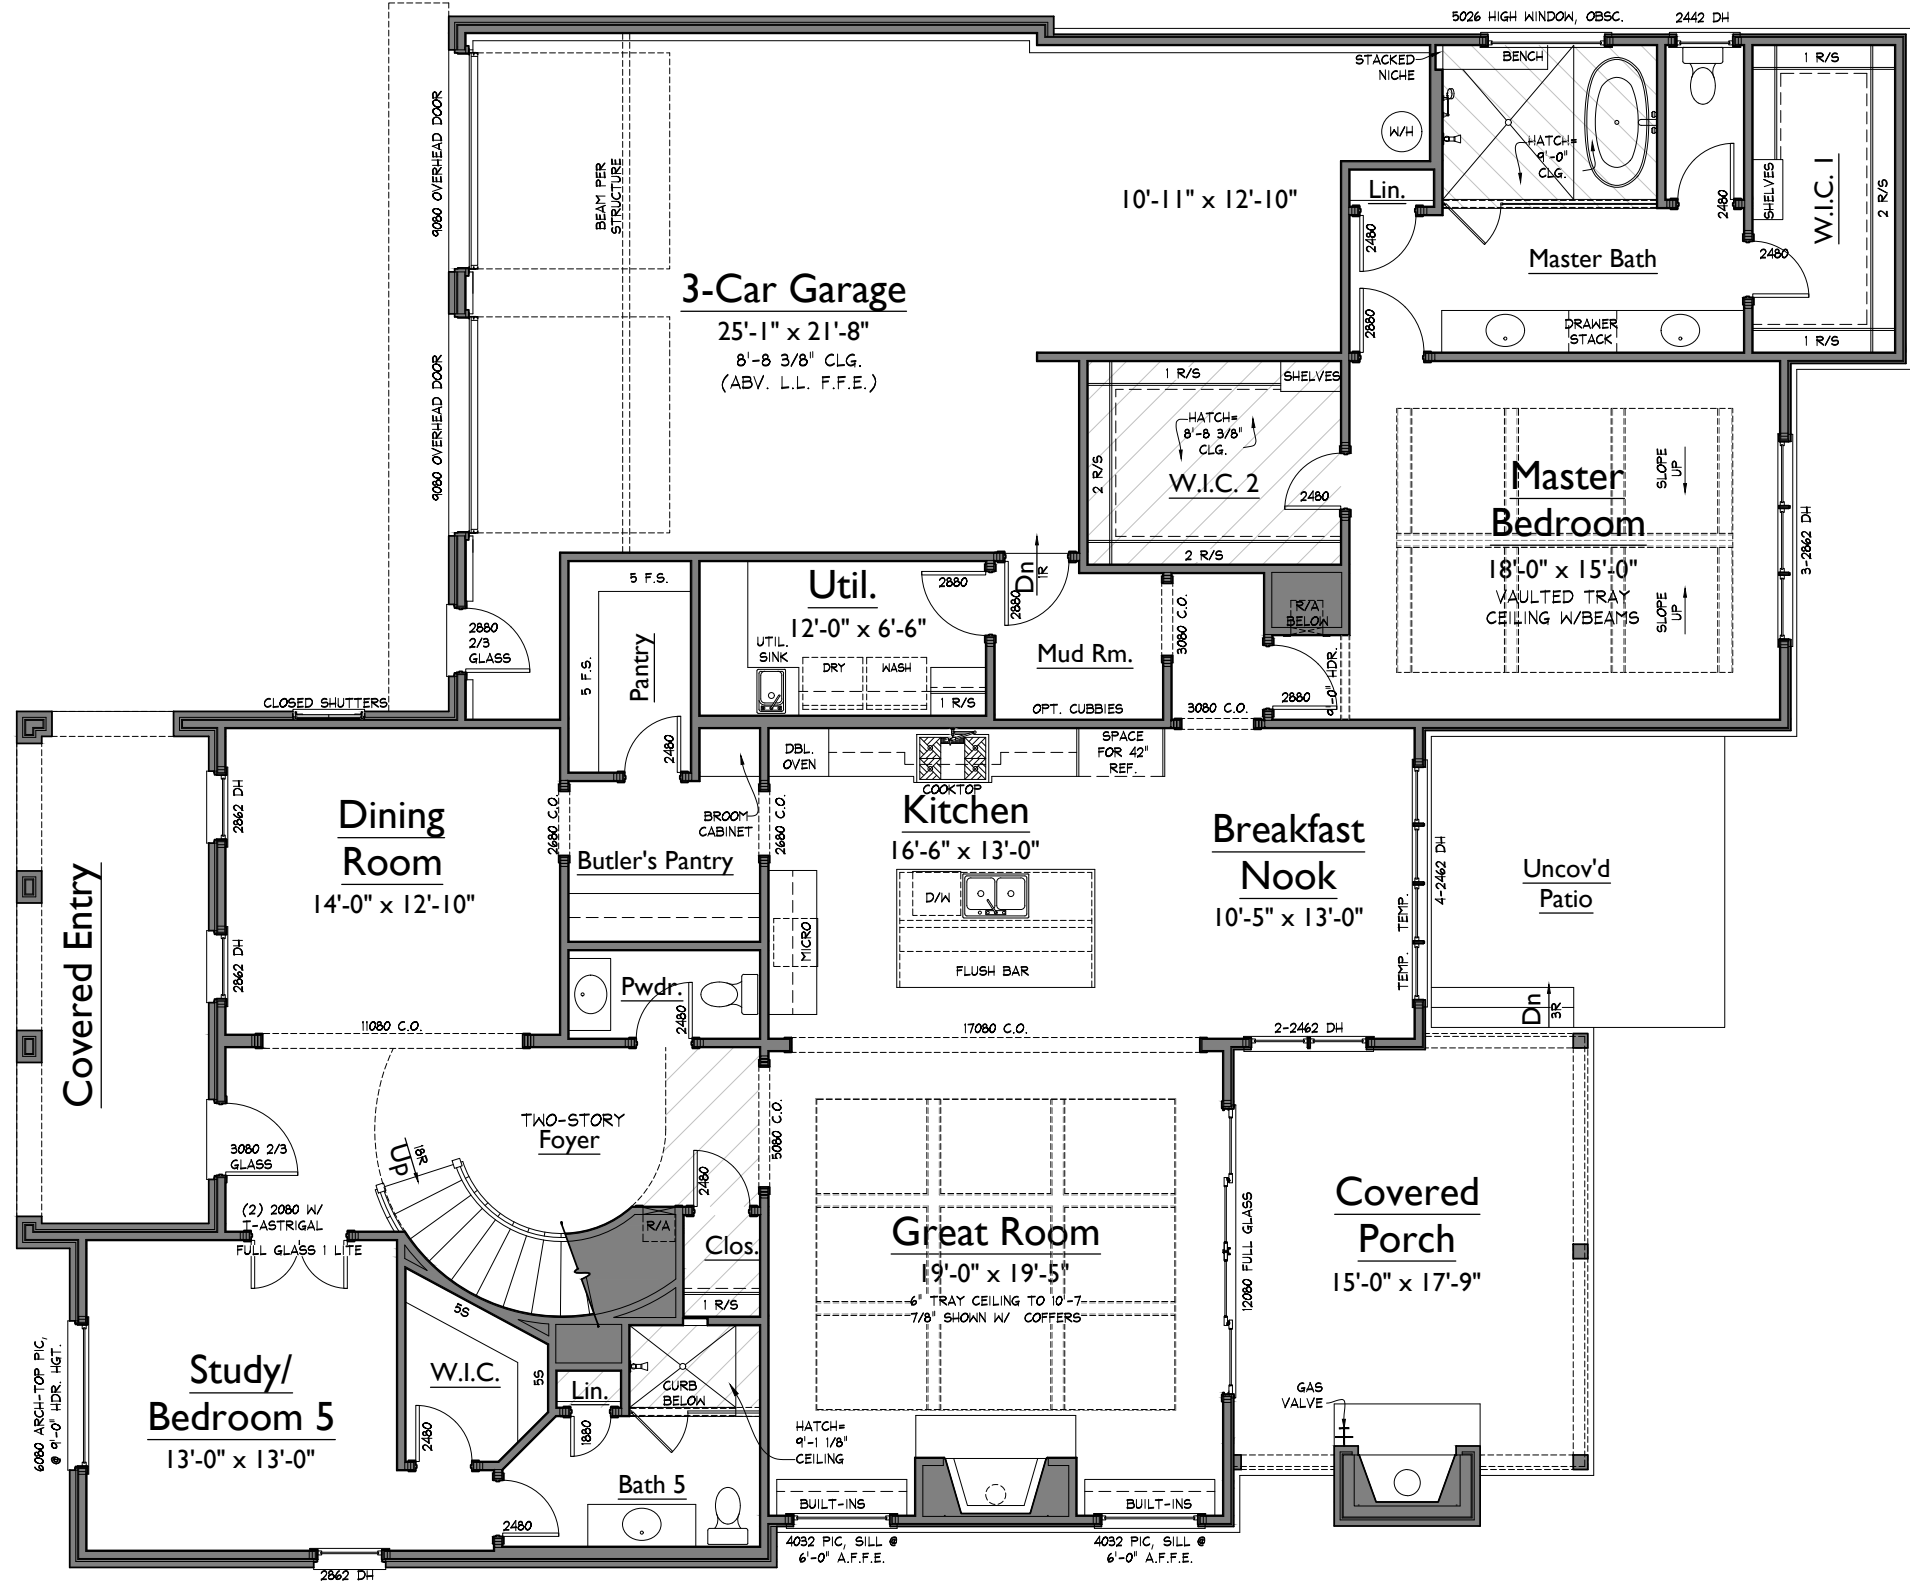

**1 LOWER LEVEL FLOOR PLAN**  
1/8" = 1'-0"


NOTE: ROOMS ON THIS PLAN ARE ANNOTATED WITH SIZES FOR DEPICTIVE PURPOSES ONLY AND MAY VARY DUE TO A NUMBER OF CONDITIONS. ROOM SIZES ARE MEASURED TO FRAMING WHERE WALLS ARE PRESENT. WHERE NO WALLS ARE PRESENT BETWEEN SPACES, ROOMS AS SIZED MAY OVERLAP SLIGHTLY OR NOT TOUCH.

S:\Projects\Westhaven\Sec 58\WH2220\_jul75\Floor Plans\LOWER LEVEL FLOOR PLAN.dwg katie.king 03/24/22 - 3:07 P

ISSUE DATE:	
	21 SEP 2021 - CTT
	04 OCT 2021 - CTT
	14 OCT 2021 - CTT
△ C	19 OCT 2021 - CTT
△ 1	26 OCT 2021 - CTT
△ 2	17 DEC 2021 - CTT

**A2**

**UPPER LEVEL FLOOR PLAN**

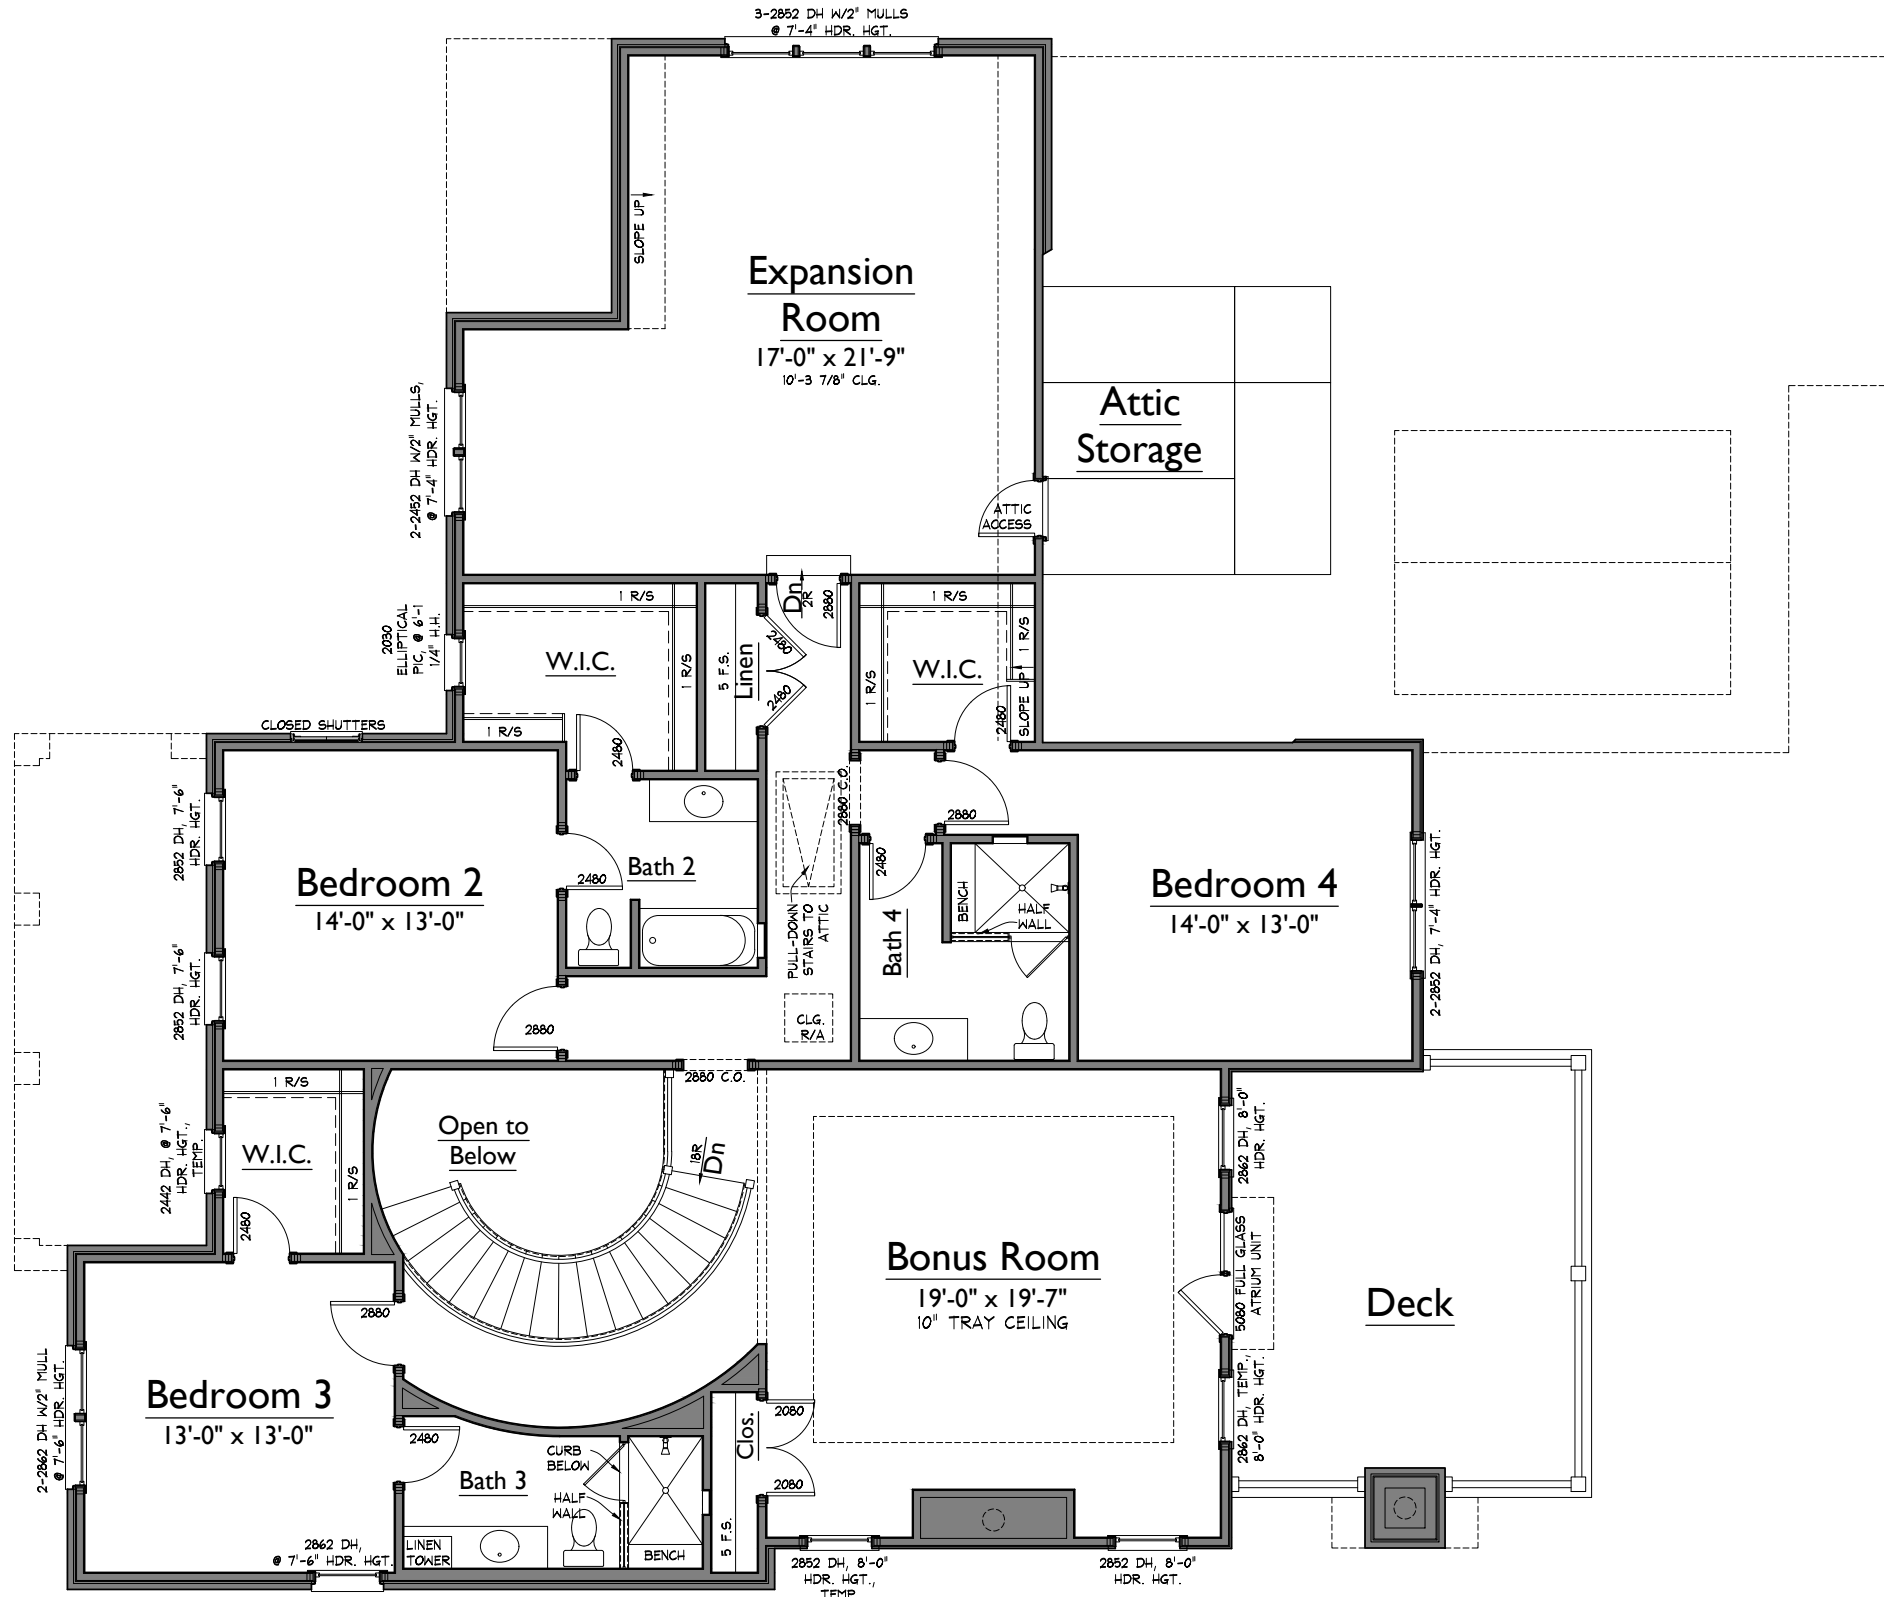

**1** UPPER LEVEL FLOOR PLAN  
1/8" = 1'-0"

NOTE: ROOMS ON THIS PLAN ARE ANNOTATED WITH SIZES FOR DEPICTIVE PURPOSES ONLY AND MAY VARY DUE TO A NUMBER OF CONDITIONS. ROOM SIZES ARE MEASURED TO FRAMING WHERE WALLS ARE PRESENT. WHERE NO WALLS ARE PRESENT BETWEEN SPACES, ROOMS AS SIZED MAY OVERLAP SLIGHTLY OR NOT TOUCH.

**WESTHAVEN LOT 2220**  
842 STONEMASTER BOULEVARD  
JULIANNE 75

LAST CHECKED: 12.17.2021 CTT

WH2220\_juliWH75

ISSUE DATE:	
	21 SEP 2021 - CTT
	04 OCT 2021 - CTT
	14 OCT 2021 - CTT
△ c	19 OCT 2021 - CTT
△ 1	26 OCT 2021 - CTT
△ 2	17 DEC 2021 - CTT

**A4**  
ELEVATIONS



**2** RIGHT ELEVATION  
1/8" = 1'-0"



WH2220\_juliWH75\_EL00-bs

**1** FRONT ELEVATION  
1/8" = 1'-0"

**WESTHAVEN LOT 2220**  
842 STONewater BOULEVARD  
JULIANNE 75

WH2220\_juliWH75


LAST CHECKED: 12.17.2021 CTT

ISSUE DATE:	
	21 SEP 2021 - CTT
	04 OCT 2021 - CTT
	14 OCT 2021 - CTT
△ <sub>C</sub>	19 OCT 2021 - CTT
△ <sub>1</sub>	26 OCT 2021 - CTT
△ <sub>2</sub>	17 DEC 2021 - CTT

**A5**  
ELEVATIONS



**2 REAR ELEVATION**  
1/8" = 1'-0"

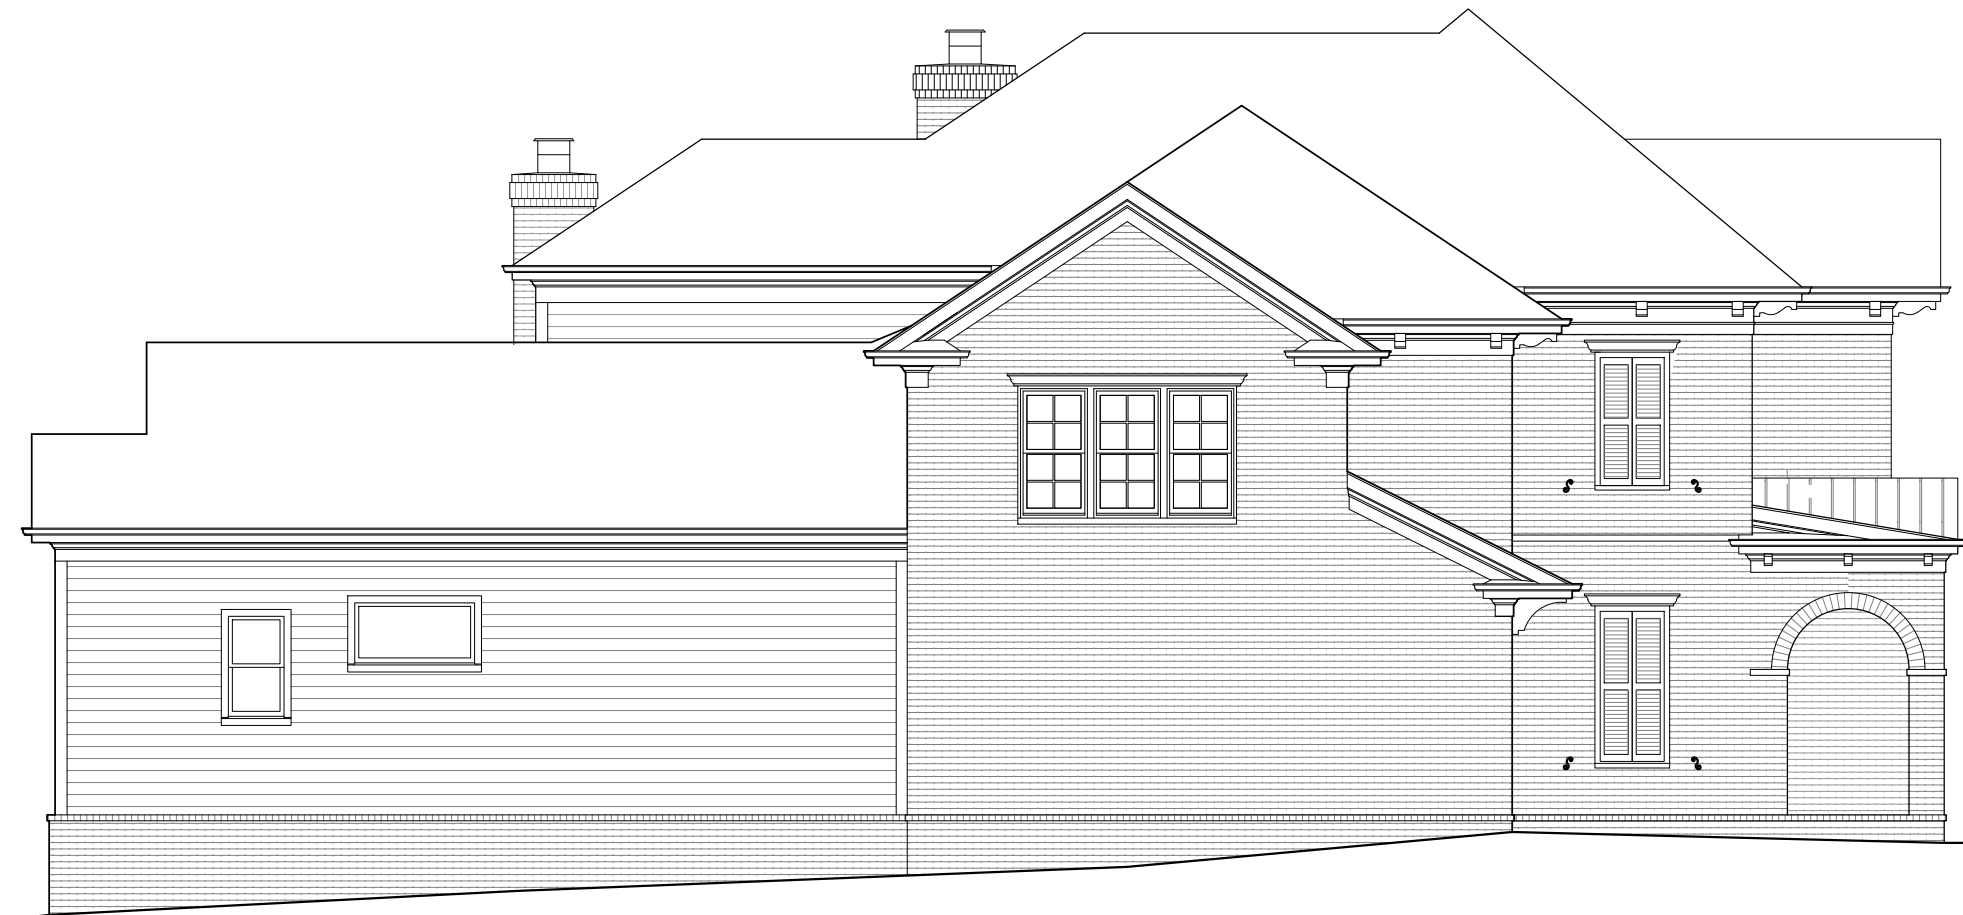

**1 LEFT ELEVATION**  
1/8" = 1'-0"