


ISSUE DATE:	
△ R	25 MAR 2022 - ARS
△ P	29 MAR 2022 - ARS
△ C	31 MAR 2022 - ARS
△ 1	09 MAY 2022 - ARS
△ 2	10 JUN 2022 - ARS
△ 3	16 AUG 2022 - ARS

A1


LOWER LEVEL FLOOR PLAN

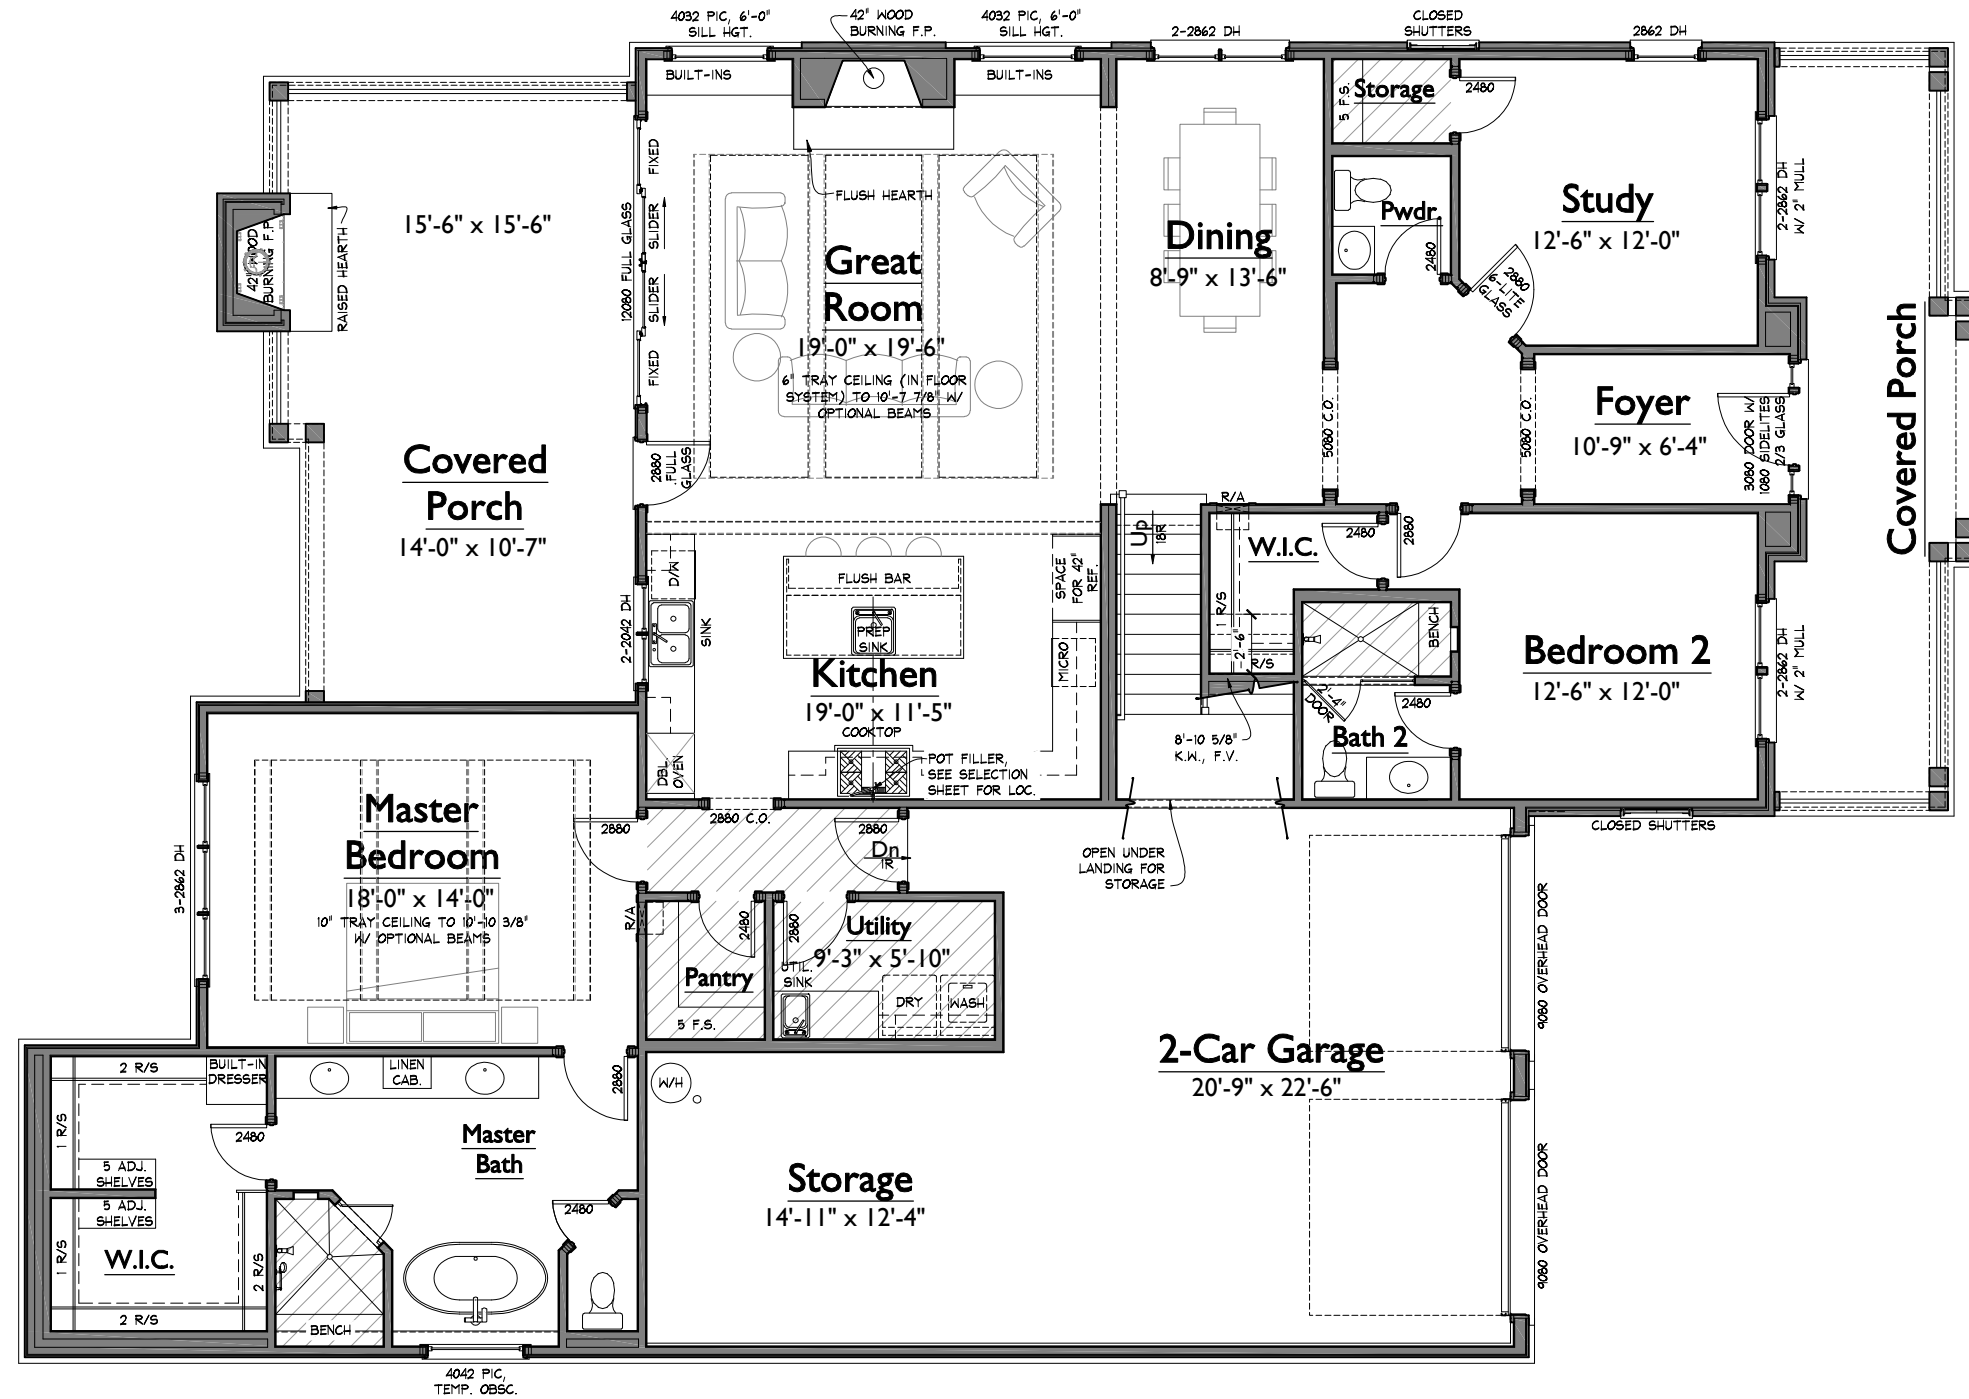

AREAS			
HEATED LIVING	BASEMENT	0	4221
	FIRST FLOOR	2268	
	SECOND FLOOR	1953	
	TOTAL HEATED LIVING	4221	
UNFIN. LIVING	UNFIN. BASEMENT	0	4221
	UNFIN. FIRST FLOOR	0	
	UNFIN. SECOND FLOOR	0	
	TOTAL UNFIN. LIVING	0	
MECH./STORAGE/OTHER	UPPER DECK	0	5163
	GARAGE	703	
	COVERED ENTRY	239	
	COVERED PORCHES	400	
	TOTAL OTHER	942	
B LAST CHECKED: 02.25.2022 ARS			

1 LOWER LEVEL FLOOR PLAN
1/8" = 1'-0"


NOTE: ROOMS ON THIS PLAN ARE ANNOTATED WITH SIZES FOR DEPICTIVE PURPOSES ONLY AND MAY VARY DUE TO A NUMBER OF CONDITIONS. ROOM SIZES ARE MEASURED TO FRAMING WHERE WALLS ARE PRESENT. WHERE NO WALLS ARE PRESENT BETWEEN SPACES, ROOMS AS SIZED MAY OVERLAP SLIGHTLY OR NOT TOUCH.

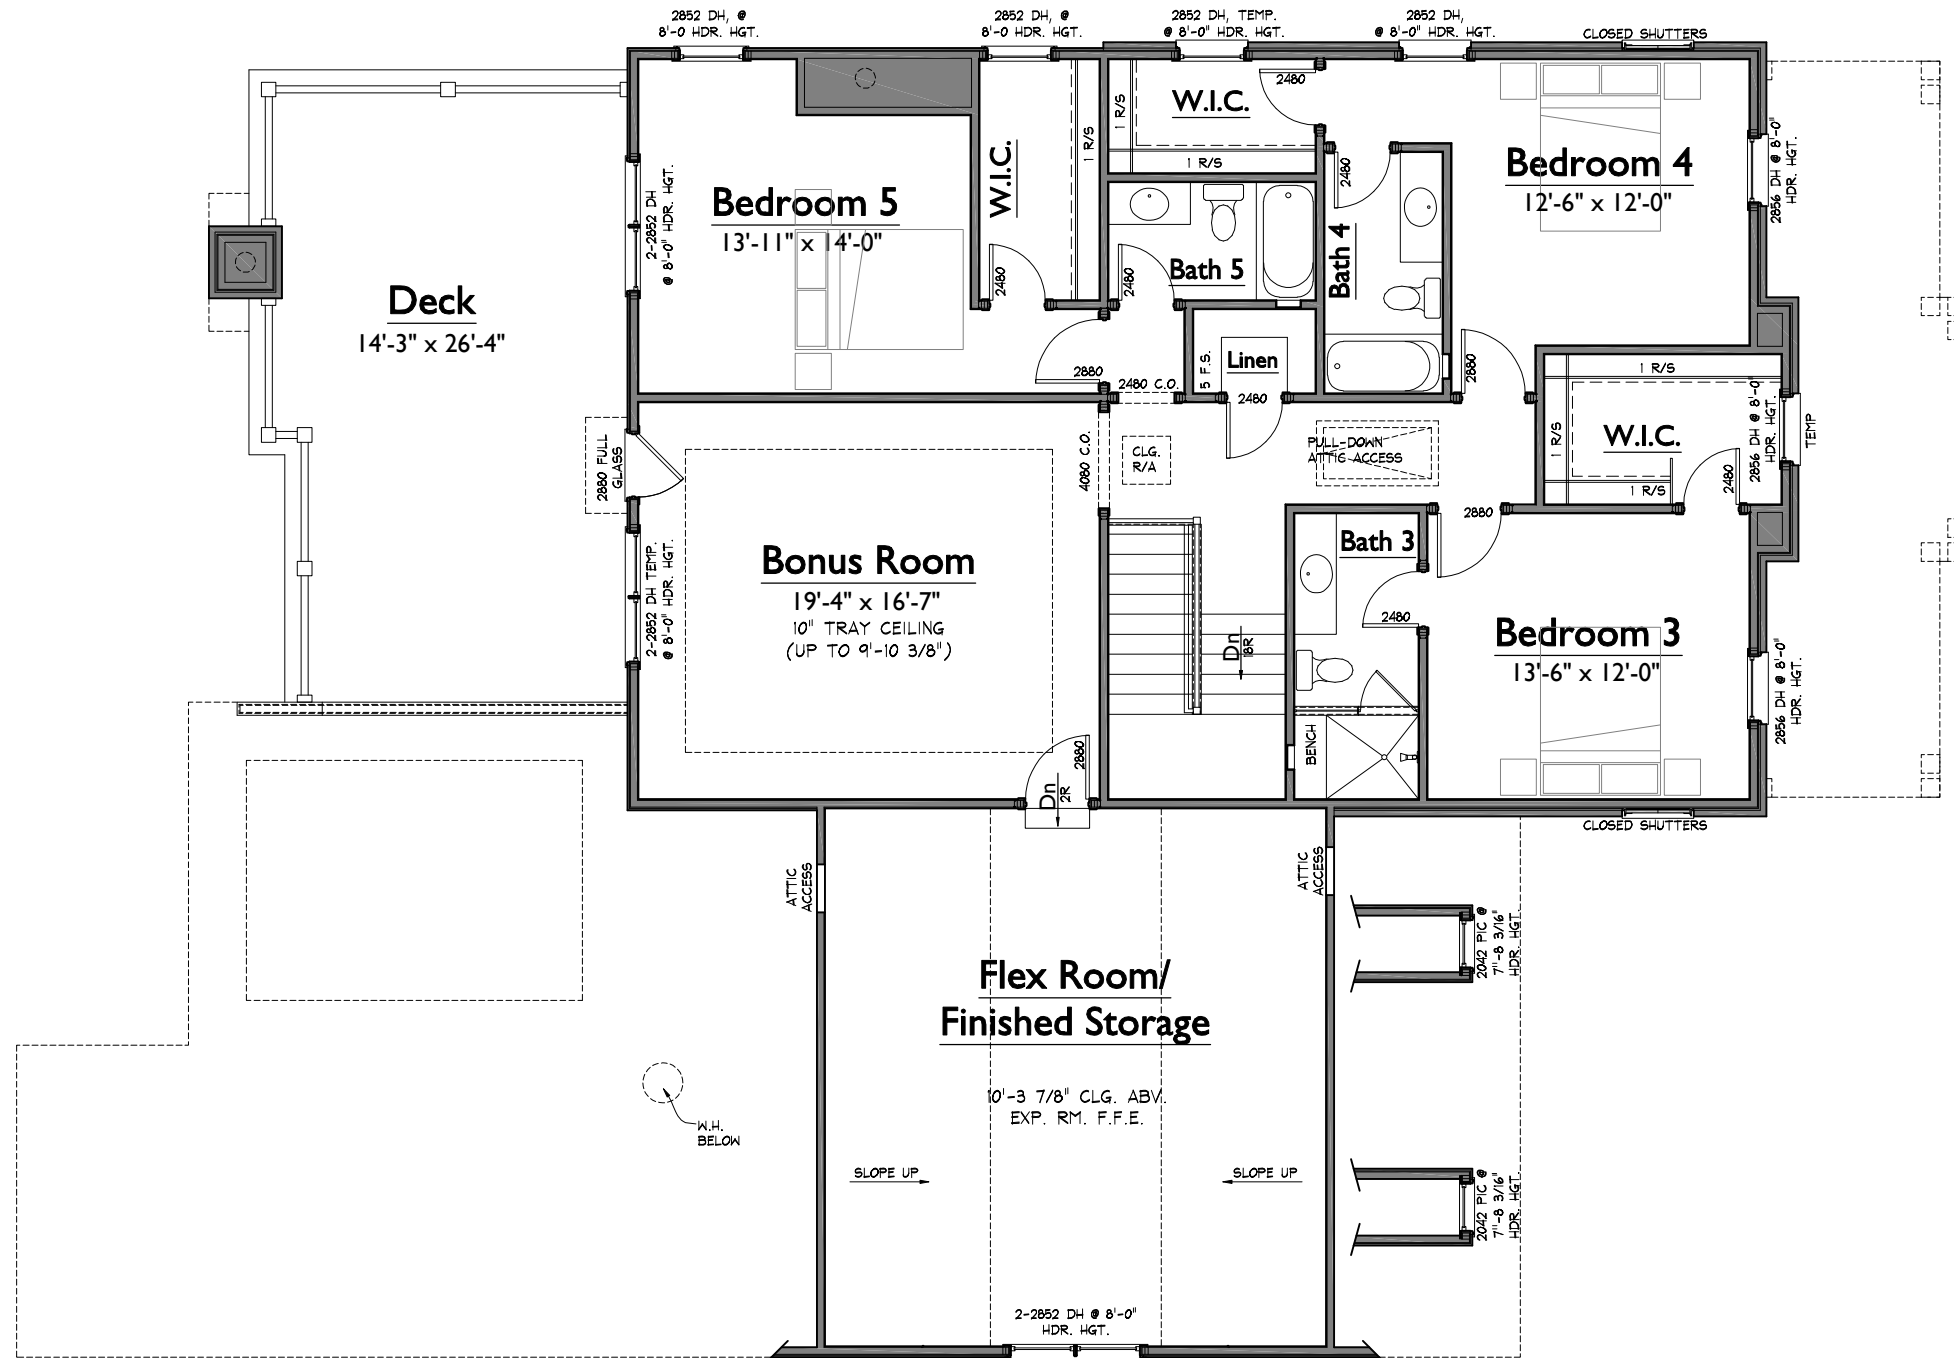

1 UPPER LEVEL FLOOR PLAN
1/8" = 1'-0"

S:\Projects\Westhaven\Sec 58\WH2223_cami\WH65V-FPD2.dwg and\spgake 08/16/22 - 12:00 P

NOTE: ROOMS ON THIS PLAN ARE ANNOTATED WITH SIZES FOR DEPICTIVE PURPOSES ONLY AND MAY VARY DUE TO A NUMBER OF CONDITIONS. ROOM SIZES ARE MEASURED TO FRAMING WHERE WALLS ARE PRESENT. WHERE NO WALLS ARE PRESENT BETWEEN SPACES, ROOMS AS SIZED MAY OVERLAP SLIGHTLY OR NOT TOUCH.

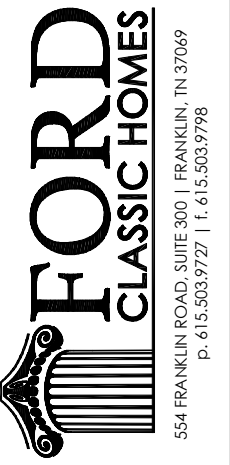

WESTHAVEN LOT 2223
907 STONEWATER BLVD.
CAMILLE 65

WH2223_camiWH65

LAST CHECKED: 06.10.2022 ARS

ISSUE DATE:	
R	25 MAR 2022 - ARS
P	29 MAR 2022 - ARS
C	31 MAR 2022 - ARS
1	09 MAY 2022 - ARS
2	10 JUN 2022 - ARS
3	16 AUG 2022 - ARS

A2
UPPER LEVEL FLOOR PLAN

08/16/22 12:00p
WH2223 - REV3

WESTHAVEN LOT 2223
907 STONEWATER BLVD.
CAMILLE 65

LAST CHECKED: 05.09.2022 ARS

WH2223_camiWH65

ISSUE DATE:	
△ R	25 MAR 2022 - ARS
△ P	29 MAR 2022 - ARS
△ C	31 MAR 2022 - ARS
△ 1	09 MAY 2022 - ARS
△ 2	10 JUN 2022 - ARS
△ 3	16 AUG 2022 - ARS

A4

ELEVATIONS



1 FRONT ELEVATION
1/8" = 1'-0"



2 RIGHT ELEVATION
1/8" = 1'-0"



2 REAR ELEVATION
1/8" = 1'-0"



1 LEFT ELEVATION
1/8" = 1'-0"

WESTHAVEN LOT 2223
907 STONEWATER BLVD.
CAMILLE 65

WH2223_camiWH65

LAST CHECKED: 05.09.2022 ARS

ISSUE DATE:	
R	25 MAR 2022 - ARS
P	29 MAR 2022 - ARS
C	31 MAR 2022 - ARS
1	09 MAY 2022 - ARS
2	10 JUN 2022 - ARS
3	16 AUG 2022 - ARS

A5
ELEVATIONS