


ISSUE DATE:
30 NOV 2021 - ARS
16 DEC 2021 - ARS
11 JAN 2022 - ARS
21 MAR 2022 - ARS
12 MAY 2022 - ARS
25 MAY 2022 - ARS

A1


LOWER LEVEL FLOOR PLAN

AREAS			
HEATED LIVING	BASEMENT	0	2937
	FIRST FLOOR	1962	
	SECOND FLOOR	975	
	TOTAL HEATED LIVING	2937	
UNFIN. LIVING	UNFIN. BASEMENT	0	2937
	UNFIN. FIRST FLOOR	0	
	UNFIN. SECOND FLOOR	0	
	TOTAL UNFIN. LIVING	0	
MECH/STORAGE/OTHER	UNFIN. STORAGE	255	4090
	GARAGE	545	
	COVERED ENTRY	153	
	COVERED PORCHES	200	
	TOTAL OTHER	1153	
B	LAST CHECKED: 08.03.2021 ARS		

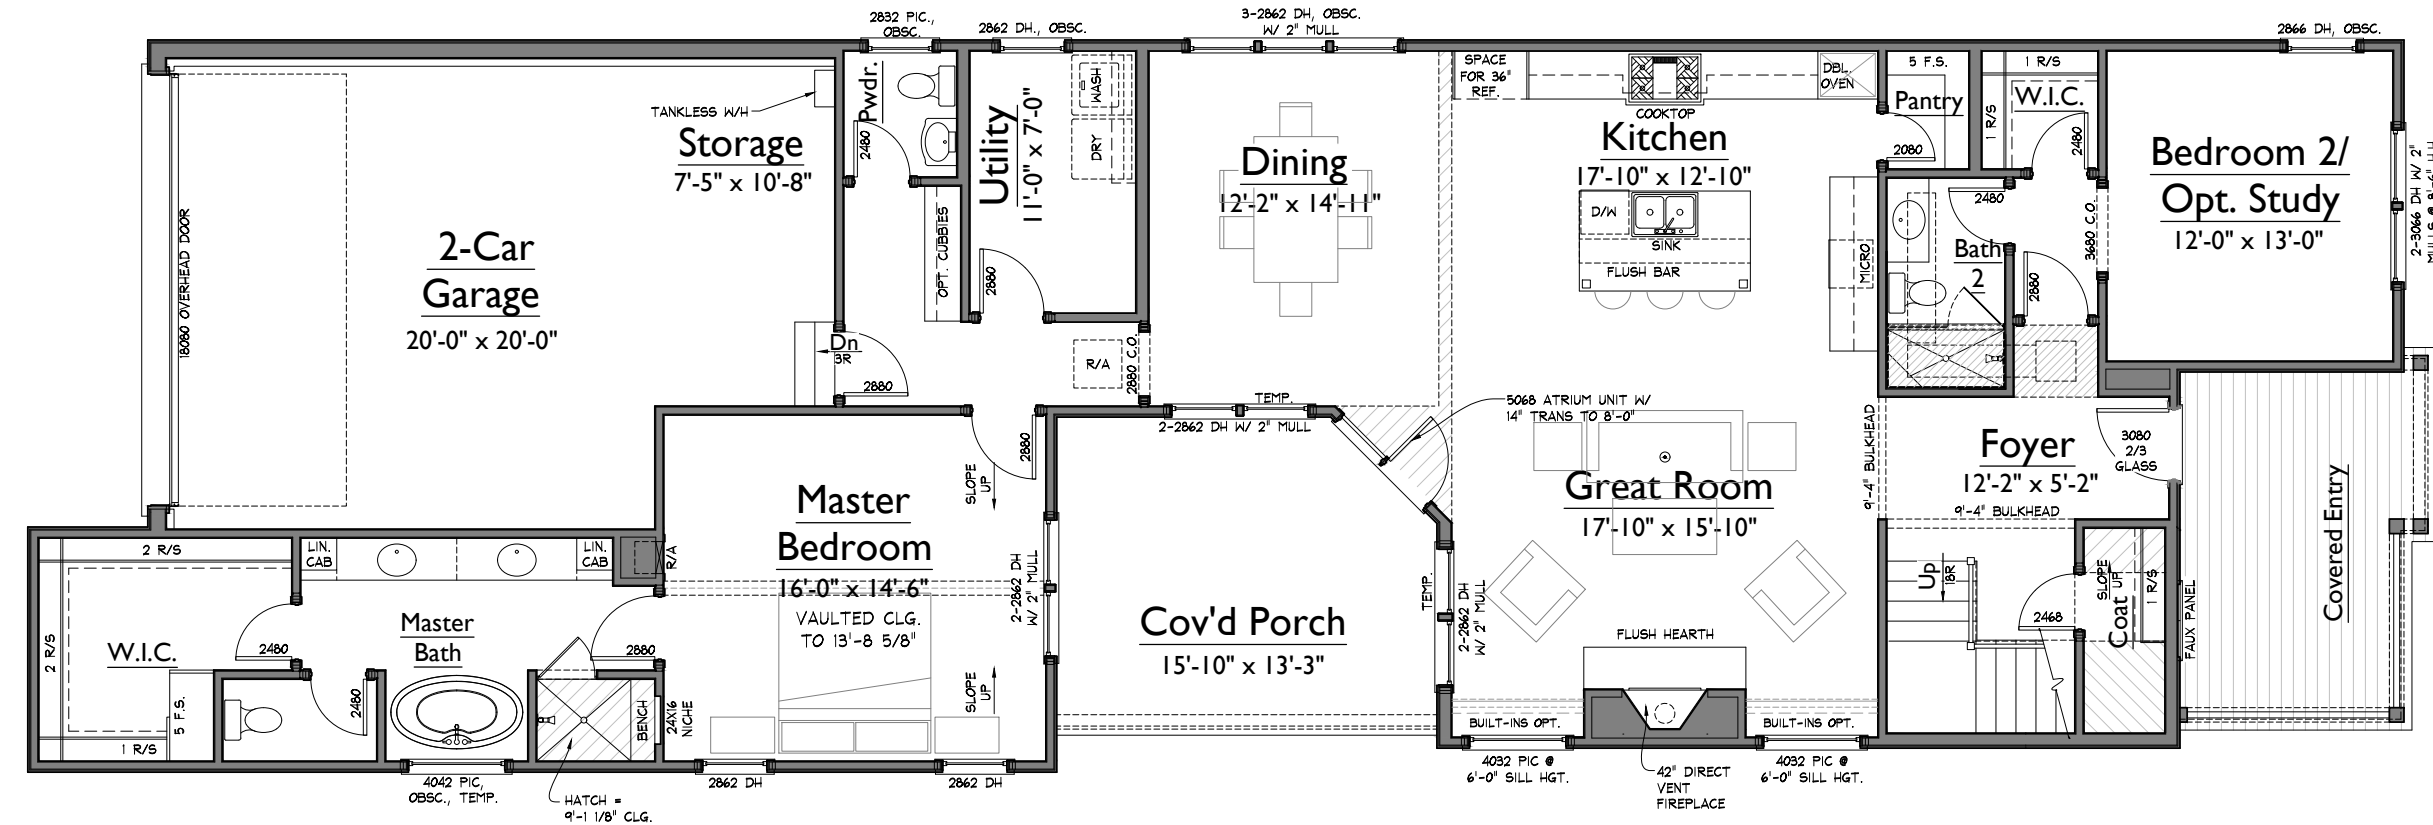

1 LOWER LEVEL FLOOR PLAN
1/8" = 1'-0"

NOTE: ROOMS ON THIS PLAN ARE ANNOTATED WITH SIZES FOR DEPICTIVE PURPOSES ONLY AND MAY VARY DUE TO A NUMBER OF CONDITIONS. ROOM SIZES ARE MEASURED TO FRAMING WHERE WALLS ARE PRESENT. WHERE NO WALLS ARE PRESENT BETWEEN SPACES, ROOMS AS SIZED MAY OVERLAP SLIGHTLY OR NOT TOUCH.

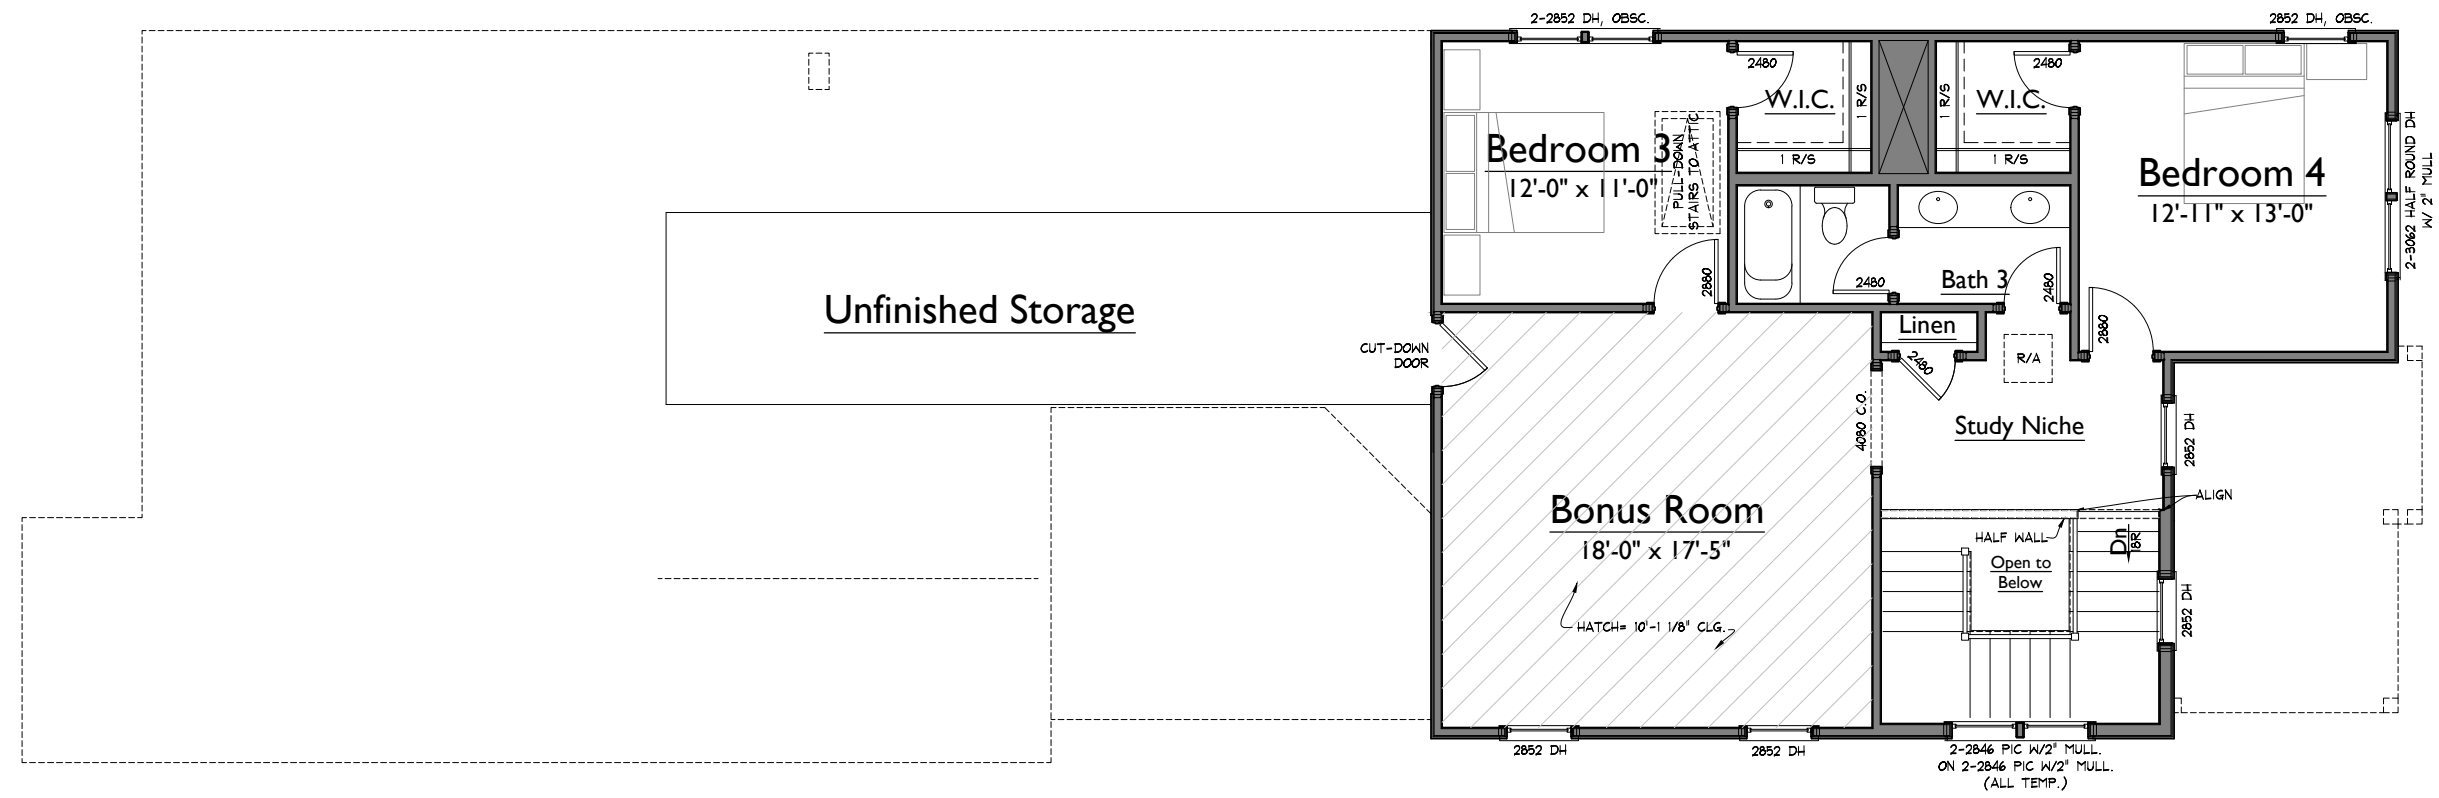

1 UPPER LEVEL FLOOR PLAN
1/8" = 1'-0"

NOTE: ROOMS ON THIS PLAN ARE ANNOTATED WITH SIZES FOR DEPICTIVE PURPOSES ONLY AND MAY VARY DUE TO A NUMBER OF CONDITIONS. ROOM SIZES ARE MEASURED TO FRAMING WHERE WALLS ARE PRESENT. WHERE NO WALLS ARE PRESENT BETWEEN SPACES, ROOMS AS SIZED MAY OVERLAP SLIGHTLY OR NOT TOUCH.

ISSUE DATE:
30 NOV 2021 - ARS
16 DEC 2021 - ARS
11 JAN 2022 - ARS
21 MAR 2022- ARS
12 MAY 2022- ARS
25 MAY 2022- ARS

A2
UPPER LEVEL FLOOR PLAN

S:\Projects\Oakland Springs\Phase 2\OS168_Hannah\X-FLOOR.dwg kalls.king 06/03/22 - 11:11 A



2 RIGHT ELEVATION
1/8" = 1'-0"




1 FRONT ELEVATION
1/8" = 1'-0"

OAKLAND SPRINGS LOT 168
109 FILBERT WAY
HANNAH 42
OS168_Hannah

LAST CHECKED: 03.21.2022 ARS

ISSUE DATE:
30 NOV 2021 - ARS
16 DEC 2021 - ARS
11 JAN 2022 - ARS
21 MAR 2022- ARS
12 MAY 2022- ARS
25 MAY 2022- ARS

A4
ELEVATIONS

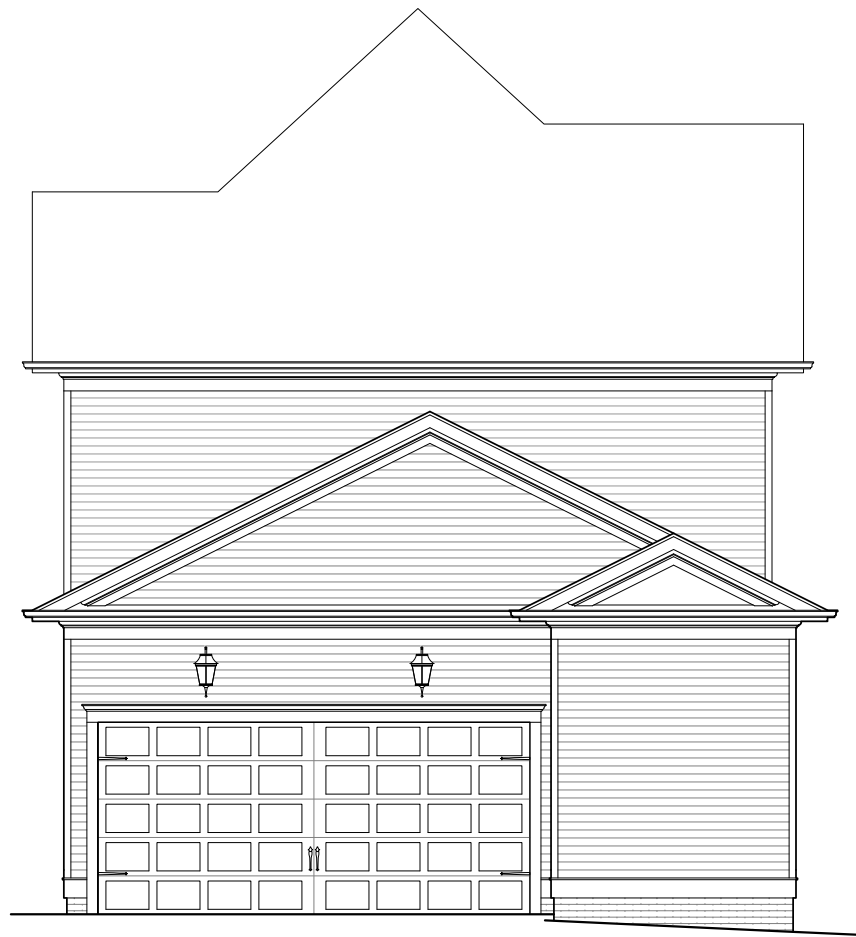

2 REAR ELEVATION
1/8" = 1'-0"



1 LEFT ELEVATION
1/8" = 1'-0"

OAKLAND SPRINGS LOT 168
109 FILBERT WAY
HANNAH 42

OS168_Hannah

LAST CHECKED: 03.21.2022 ARS

ISSUE DATE:
30 NOV 2021 - ARS
16 DEC 2021 - ARS
11 JAN 2022 - ARS
21 MAR 2022- ARS
12 MAY 2022- ARS
25 MAY 2022- ARS

A5

ELEVATIONS