


ISSUE DATE:	
B	17 NOV 2021 - ARS
C	24 NOV 2021 - ARS
P	29 NOV 2021 - ARS
1	03 DEC 2021 - ARS
2	12 JAN 2022 - ARS
3	10 MAY 2022 - ARS

**A1**

**LOWER LEVEL FLOOR PLAN**

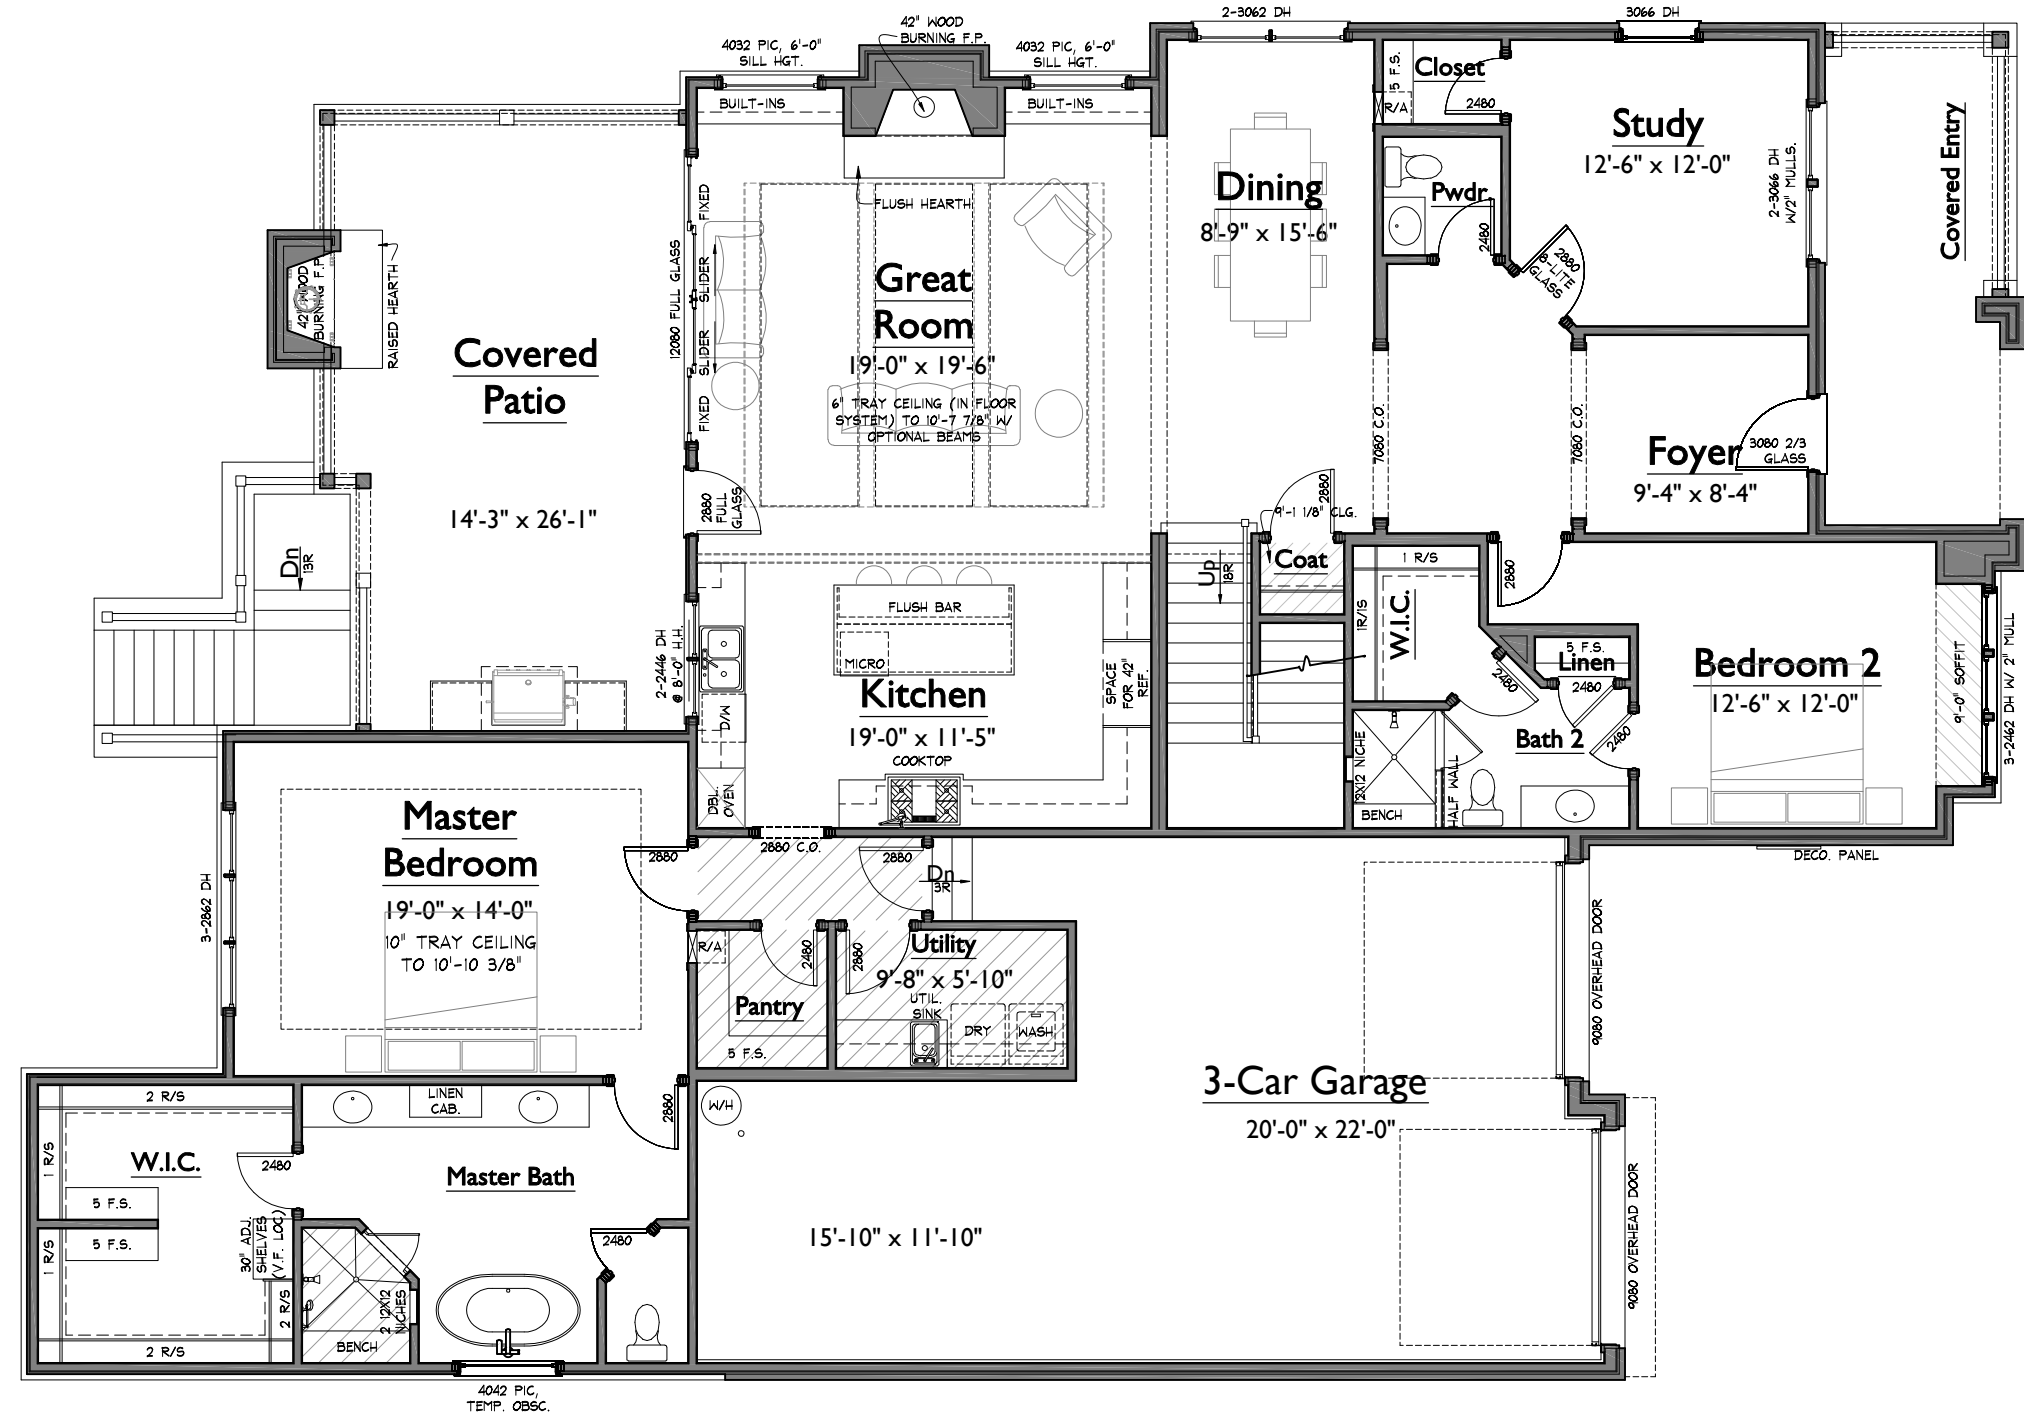

AREAS			
HEATED LIVING	BASEMENT	0	4570
	FIRST FLOOR	2436	
	SECOND FLOOR	2134	
	TOTAL HEATED LIVING	4570	
UNFIN. LIVING	UNFIN. BASEMENT	0	4570
	UNFIN. FIRST FLOOR	0	
	UNFIN. SECOND FLOOR	0	
	TOTAL UNFIN. LIVING	0	
MECH./STOR/OTHER	UNFIN. MECH.	0	5861
	GARAGE	719	
	COVERED ENTRY	171	
	COVERED PORCHES	401	
	TOTAL OTHER	1291	
B LAST CHECKED: 11.09.2021			

**1 LOWER LEVEL FLOOR PLAN**  
1/8" = 1'-0"

NOTE: ROOMS ON THIS PLAN ARE ANNOTATED WITH SIZES FOR DEPICTIVE PURPOSES ONLY AND MAY VARY DUE TO A NUMBER OF CONDITIONS. ROOM SIZES ARE MEASURED TO FRAMING WHERE WALLS ARE PRESENT. WHERE NO WALLS ARE PRESENT BETWEEN SPACES, ROOMS AS SIZED MAY OVERLAP SLIGHTLY OR NOT TOUCH.

**WESTHAVEN LOT 2256**  
5068 KATHRYN AVENUE  
CAMILLE 65' CUSTOM


LAST CHECKED: 11.29.2021 ARS

WH2256\_camiWH65\_bsmt

ISSUE DATE:	
B	17 NOV 2021 - ARS
C	24 NOV 2021 - ARS
P	29 NOV 2021 - ARS
1	03 DEC 2021 - ARS
2	12 JAN 2022 - ARS
3	10 MAY 2022 - ARS

**A2**

**UPPER LEVEL FLOOR PLAN**

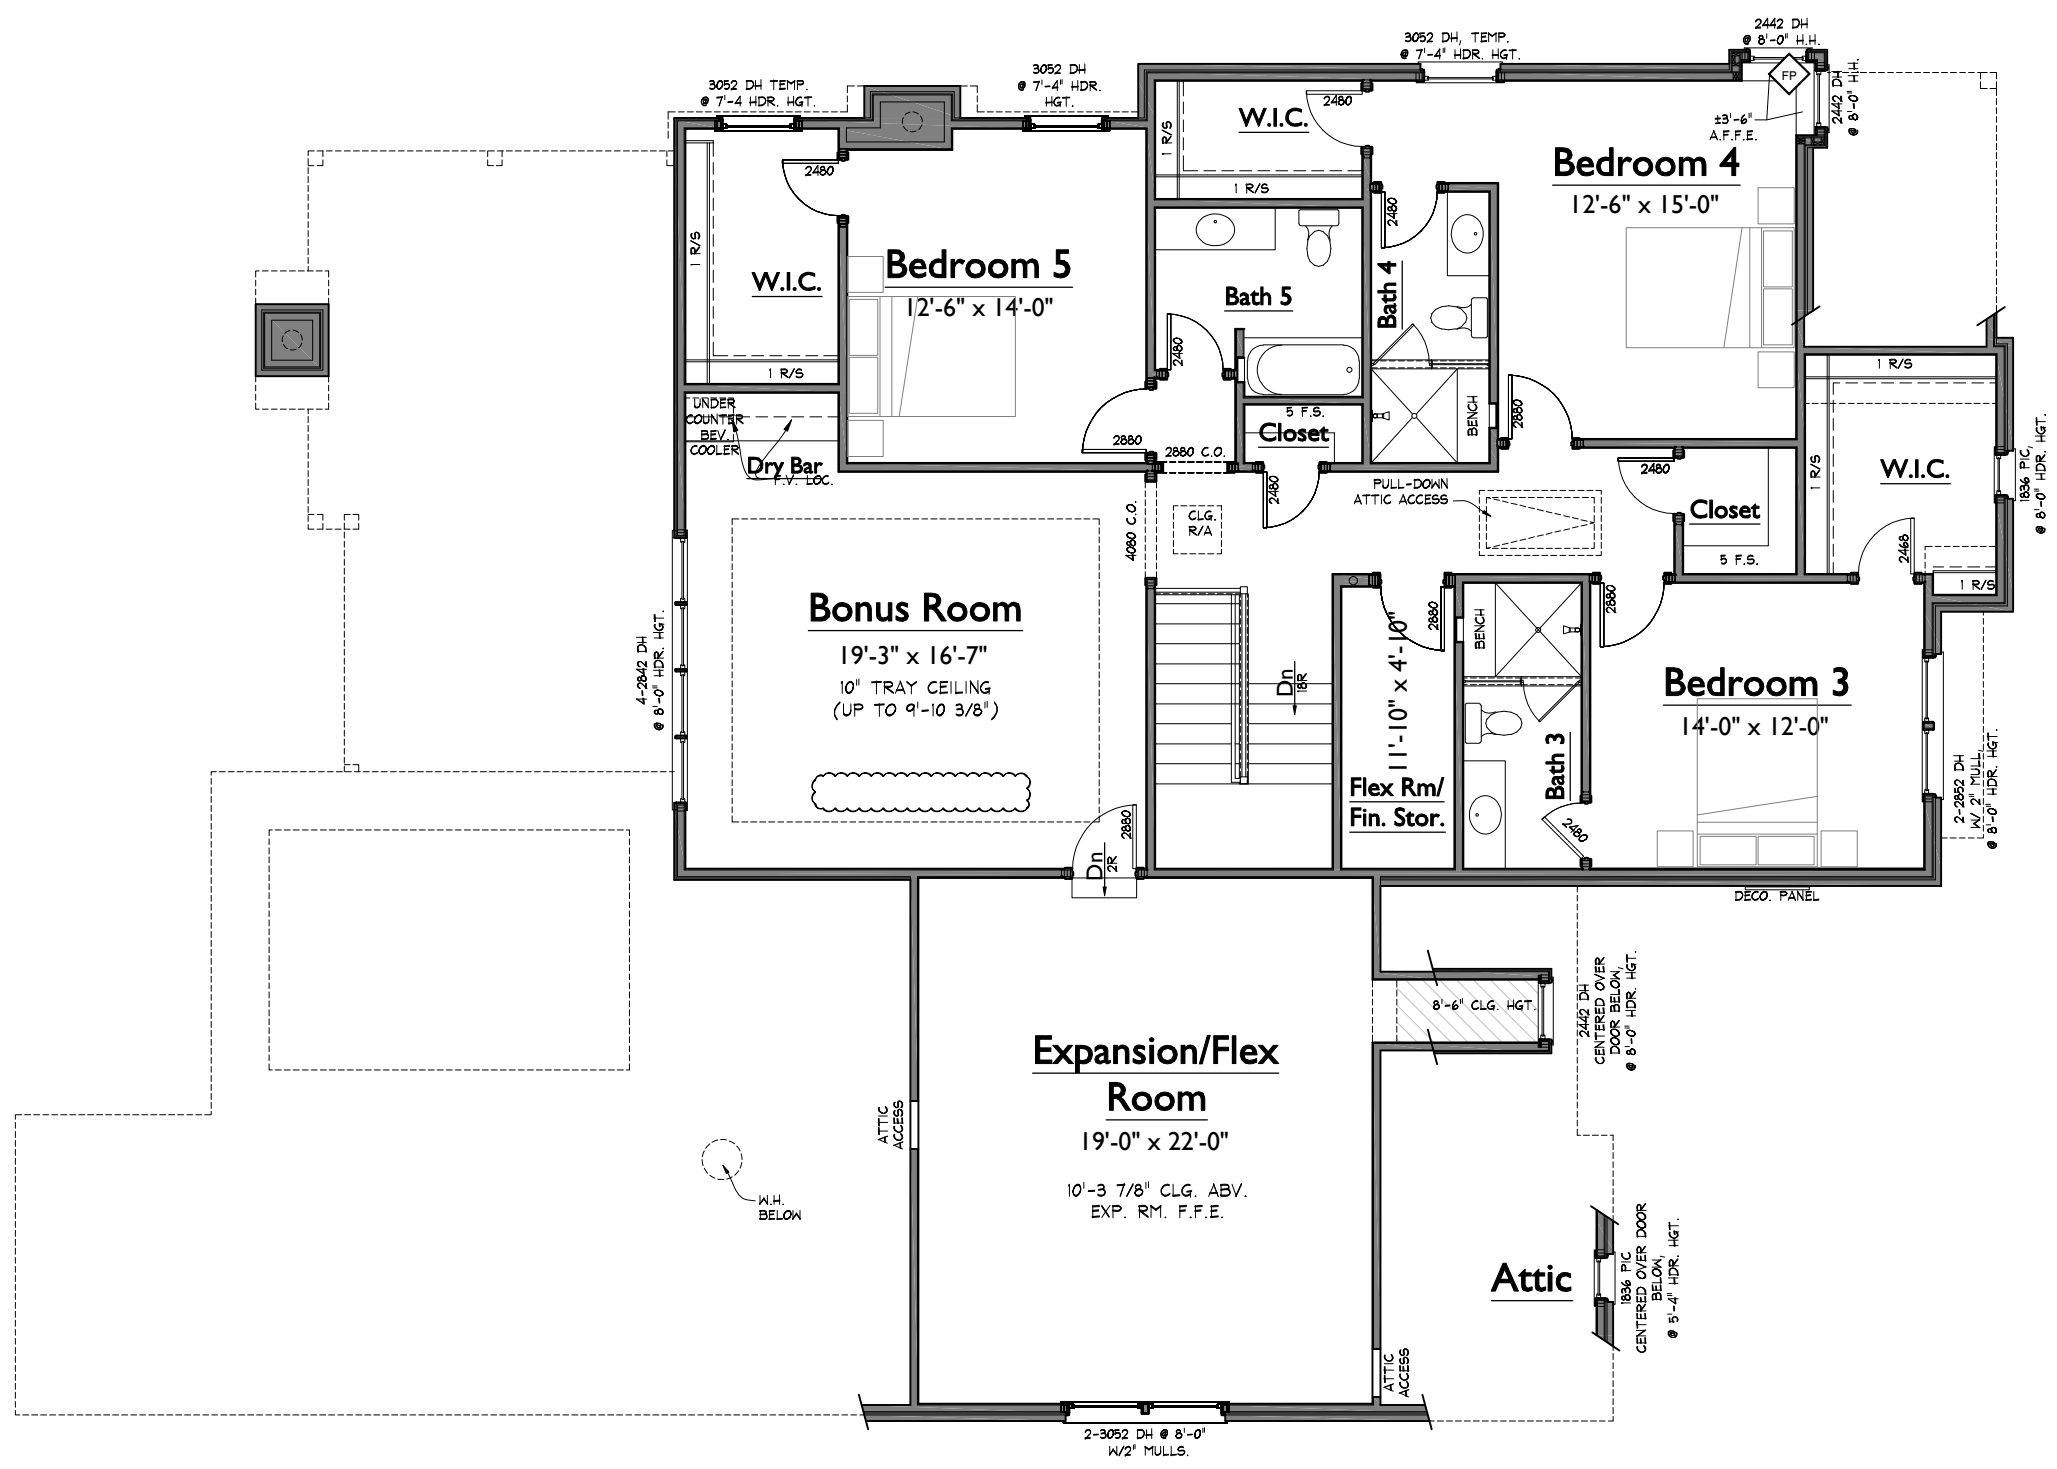

**1** UPPER LEVEL FLOOR PLAN  
1/8" = 1'-0"

NOTE: ROOMS ON THIS PLAN ARE ANNOTATED WITH SIZES FOR DEPICTIVE PURPOSES ONLY AND MAY VARY DUE TO A NUMBER OF CONDITIONS. ROOM SIZES ARE MEASURED TO FRAMING WHERE WALLS ARE PRESENT. WHERE NO WALLS ARE PRESENT BETWEEN SPACES, ROOMS AS SIZED MAY OVERLAP SLIGHTLY OR NOT TOUCH.

S:\Projects\Westhaven\Sec 58\WH2256\_camiWH65\_bsmt\FPD.dwg and .sngdate 05/10/22 - 3:56 P

**WESTHAVEN LOT 2256**  
5068 KATHRYN AVENUE  
CAMILLE 65' CUSTOM

LAST CHECKED: 01.12.2022 ARS

WH2256\_camiWH65\_bsmt

ISSUE DATE:	
	17 NOV 2021 - ARS
	24 NOV 2021 - ARS
	29 NOV 2021 - ARS
	03 DEC 2021 - ARS
	12 JAN 2022 - ARS
	10 MAY 2022 - ARS

**A4**  
ELEVATIONS



**2 RIGHT ELEVATION**  
1/8" = 1'-0"



**1 FRONT ELEVATION**  
1/8" = 1'-0"



2 REAR ELEVATION  
1/8" = 1'-0"



1 LEFT ELEVATION  
1/8" = 1'-0"

**WESTHAVEN LOT 2256**  
5068 KATHRYN AVENUE  
CAMILLE 65' CUSTOM

WH2256\_camiWH65\_bsmt

LAST CHECKED: 01.12.2022 ARS

ISSUE DATE:

B	17 NOV 2021 - ARS
C	24 NOV 2021 - ARS
P	29 NOV 2021 - ARS
1	03 DEC 2021 - ARS
2	12 JAN 2022 - ARS
3	10 MAY 2022 - ARS

**A5**

ELEVATIONS