


| AREAS            |                              |      |      |
|------------------|------------------------------|------|------|
| HEATED LIVING    | BASEMENT                     | 0    | 4349 |
|                  | FIRST FLOOR                  | 2536 |      |
|                  | SECOND FLOOR                 | 1813 |      |
|                  | TOTAL HEATED LIVING          | 4349 |      |
| UNFIN. LIVING    | UNFIN. BASEMENT              | 0    | 4349 |
|                  | UNFIN. FIRST FLOOR           | 0    |      |
|                  | UNFIN. SECOND FLOOR          | 0    |      |
|                  | TOTAL UNFIN. LIVING          | 0    |      |
| MECH./STOR/OTHER | UNFIN. STORAGE               | 0    | 5618 |
|                  | GARAGE                       | 761  |      |
|                  | COVERED ENTRY                | 151  |      |
|                  | COVERED PORCHES              | 357  |      |
|                  | TOTAL OTHER                  | 1269 |      |
| B                | LAST CHECKED: 06.17.2021 KTD |      |      |

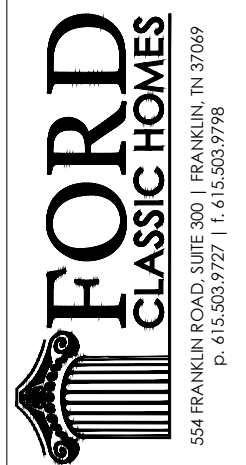

**WESTHAVEN LOT 2213**  
**3030 CONAR STREET**  
**Everleigh 75**

WH2213\_everWH75

LAST CHECKED: 03.14.2022 KTD

| ISSUE DATE: |                   |
|-------------|-------------------|
|             | 30 JUN 2021 - KTD |
| P           | 13 JUL 2021 - KJK |
| P1          | 20 JUL 2021 - KTD |
| 1           | 04 OCT 2021 - KTD |
| 2           | 08 NOV 2021 - KJK |
| 3           | 14 MAR 2022 - KTD |

**A1**

**LOWER LEVEL FLOOR PLAN**

**1 LOWER LEVEL FLOOR PLAN**  
 1/8" = 1'-0"

NOTE: ROOMS ON THIS PLAN ARE ANNOTATED WITH SIZES FOR DEPICTIVE PURPOSES ONLY AND MAY VARY DUE TO A NUMBER OF CONDITIONS. ROOM SIZES ARE MEASURED TO FRAMING WHERE WALLS ARE PRESENT. WHERE NO WALLS ARE PRESENT BETWEEN SPACES, ROOMS AS SIZED MAY OVERLAP SLIGHTLY OR NOT TOUCH.

S:\Projects\Westhaven\Sec 57\WH2213\_everWH75\FP01.dwg, Kevin.davisport 03/14/22 - 4:50 P

**WESTHAVEN LOT 2213**  
3030 CONAR STREET  
Everleigh 75

LAST CHECKED: 07.13.2021 KJK

WH2213\_everWH75

ISSUE DATE:


|    |                   |
|----|-------------------|
|    | 30 JUN 2021 - KTD |
| P  | 13 JUL 2021 - KJK |
| P1 | 20 JUL 2021 - KTD |
| 1  | 04 OCT 2021 - KTD |
| 2  | 08 NOV 2021 - KJK |
| 3  | 14 MAR 2022 - KTD |

**A2**

**UPPER LEVEL FLOOR PLAN**

03/14/22 4:51p

WH2213 - REV3

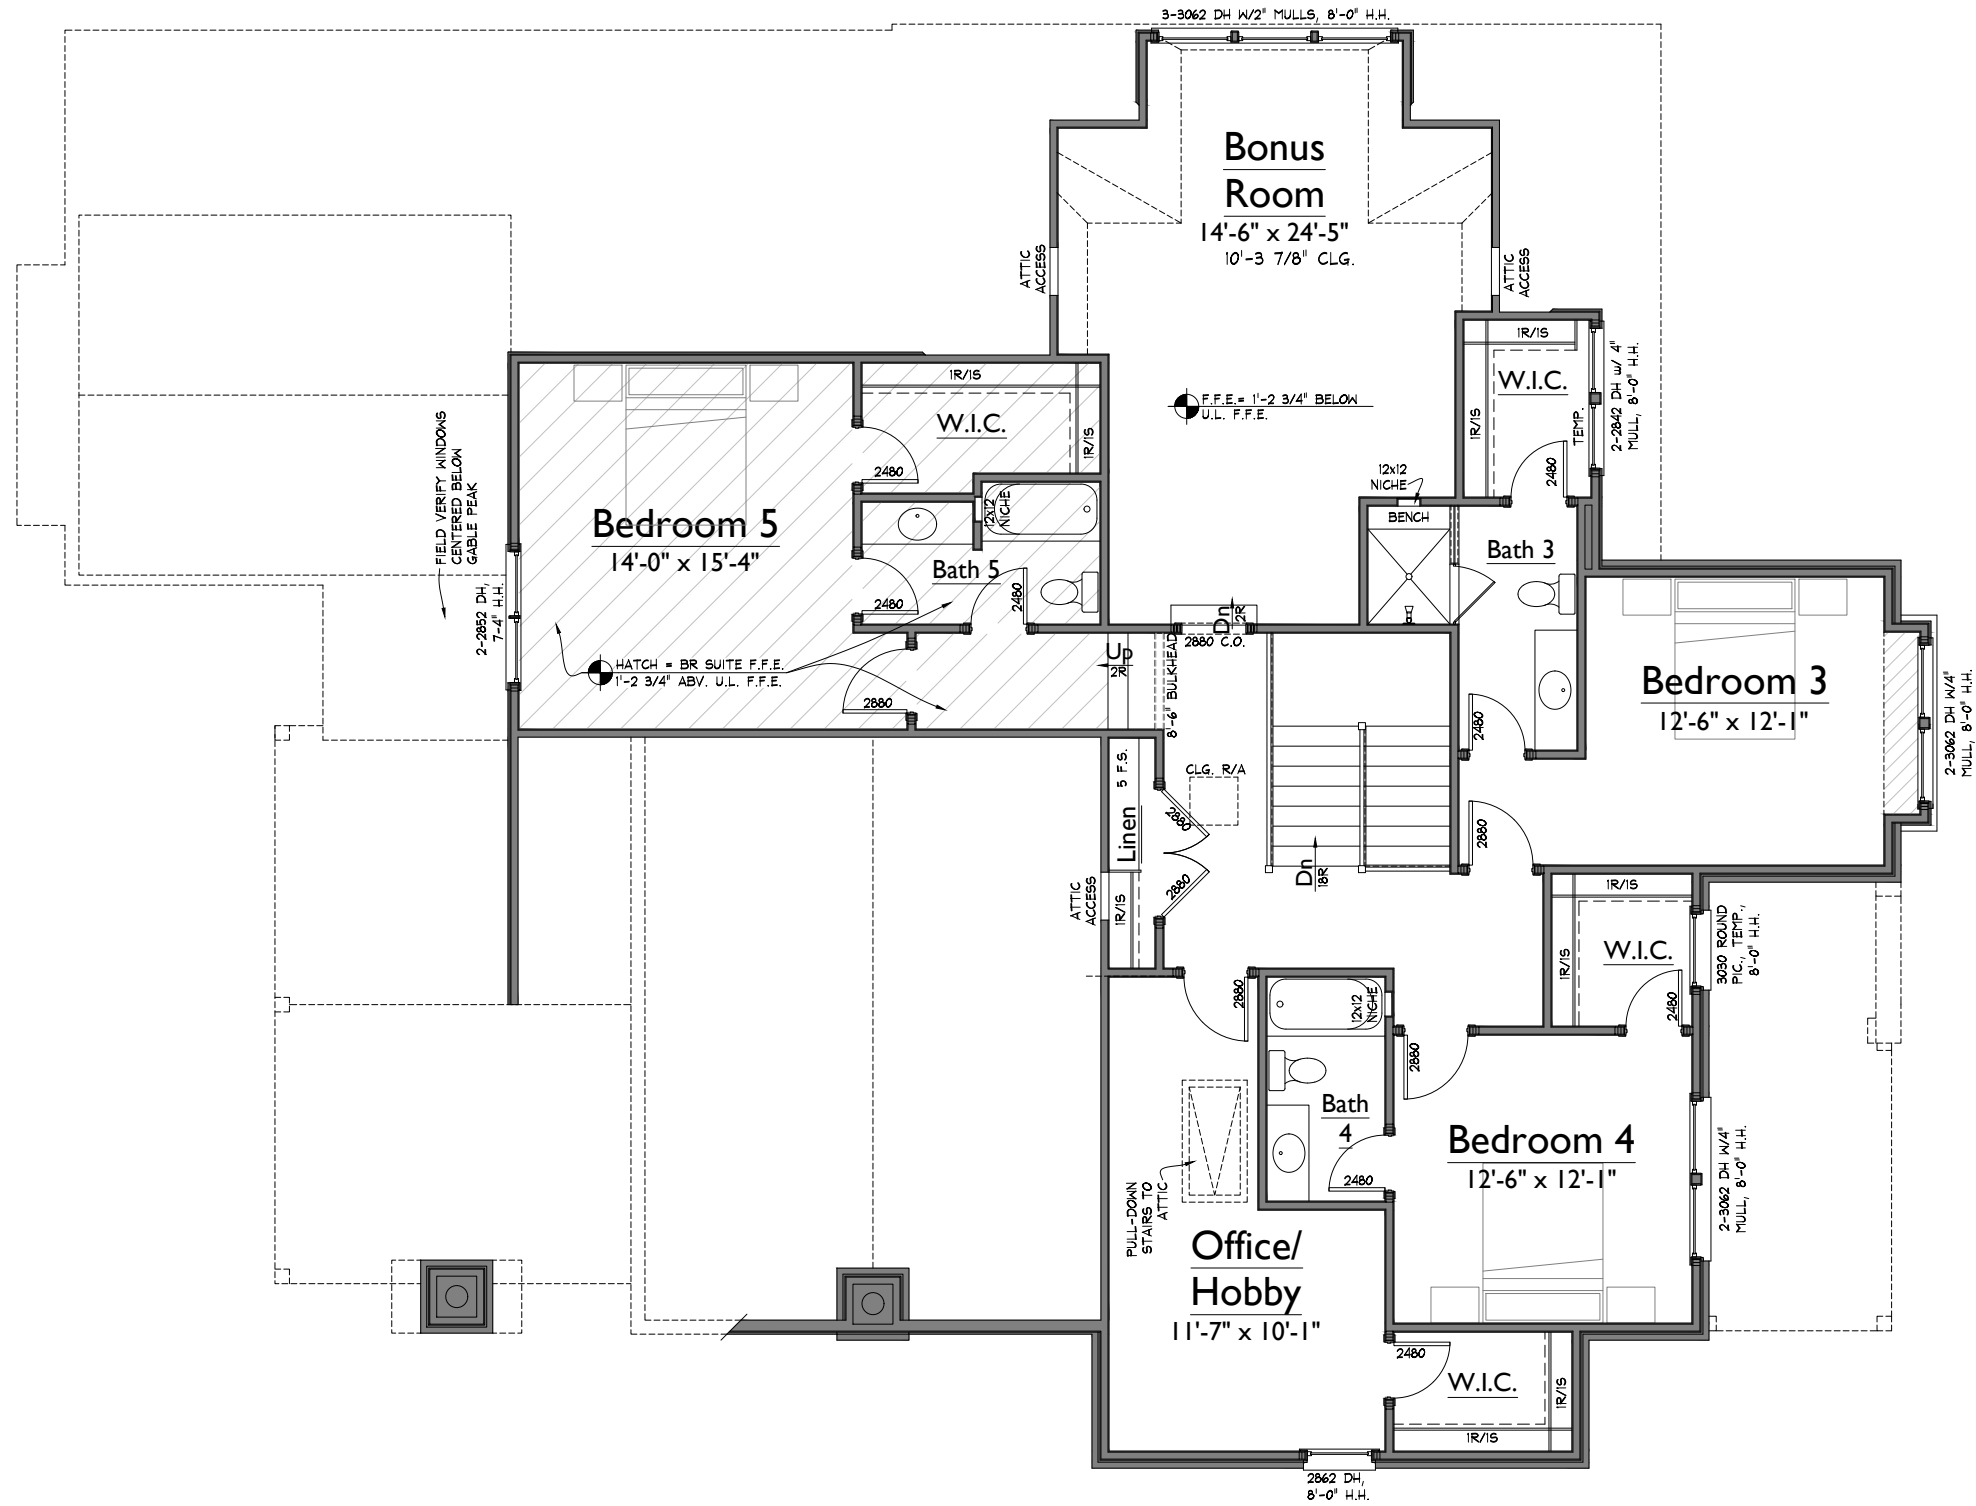

**1** UPPER LEVEL FLOOR PLAN  
1/8" = 1'-0"

NOTE: ROOMS ON THIS PLAN ARE ANNOTATED WITH SIZES FOR DEPICTIVE PURPOSES ONLY AND MAY VARY DUE TO A NUMBER OF CONDITIONS. ROOM SIZES ARE MEASURED TO FRAMING WHERE WALLS ARE PRESENT. WHERE NO WALLS ARE PRESENT BETWEEN SPACES, ROOMS AS SIZED MAY OVERLAP SLIGHTLY OR NOT TOUCH.

S:\Projects\Westhaven\See:57\WH2213\_everWH75\FPD.dwg Kevin.davempart 03/14/22 - 4:51 P

**WESTHAVEN LOT 2213**  
3030 CONAR STREET  
Everleigh 75

WH2213\_everWH75

LAST CHECKED: 11.08.2021 KJK

| ISSUE DATE: |                   |
|-------------|-------------------|
|             | 30 JUN 2021 - KTD |
| P           | 13 JUL 2021 - KJK |
| P1          | 20 JUL 2021 - KTD |
| 1           | 04 OCT 2021 - KTD |
| 2           | 08 NOV 2021 - KJK |
| 3           | 14 MAR 2022 - KTD |

**A4**

**ELEVATIONS**



**2 RIGHT ELEVATION**  
1/8" = 1'-0"



**1 FRONT ELEVATION**  
1/8" = 1'-0"

WH2213\_everWH75\_EL00


**WESTHAVEN LOT 2213**  
3030 CONAR STREET  
Everleigh 75

WH2213\_everWH75

LAST CHECKED: 11.08.2021 KJK

| ISSUE DATE: |                   |
|-------------|-------------------|
|             | 30 JUN 2021 - KTD |
|             | 13 JUL 2021 - KJK |
|             | 20 JUL 2021 - KTD |
|             | 04 OCT 2021 - KTD |
|             | 08 NOV 2021 - KJK |
|             | 14 MAR 2022 - KTD |

**A5**  
ELEVATIONS

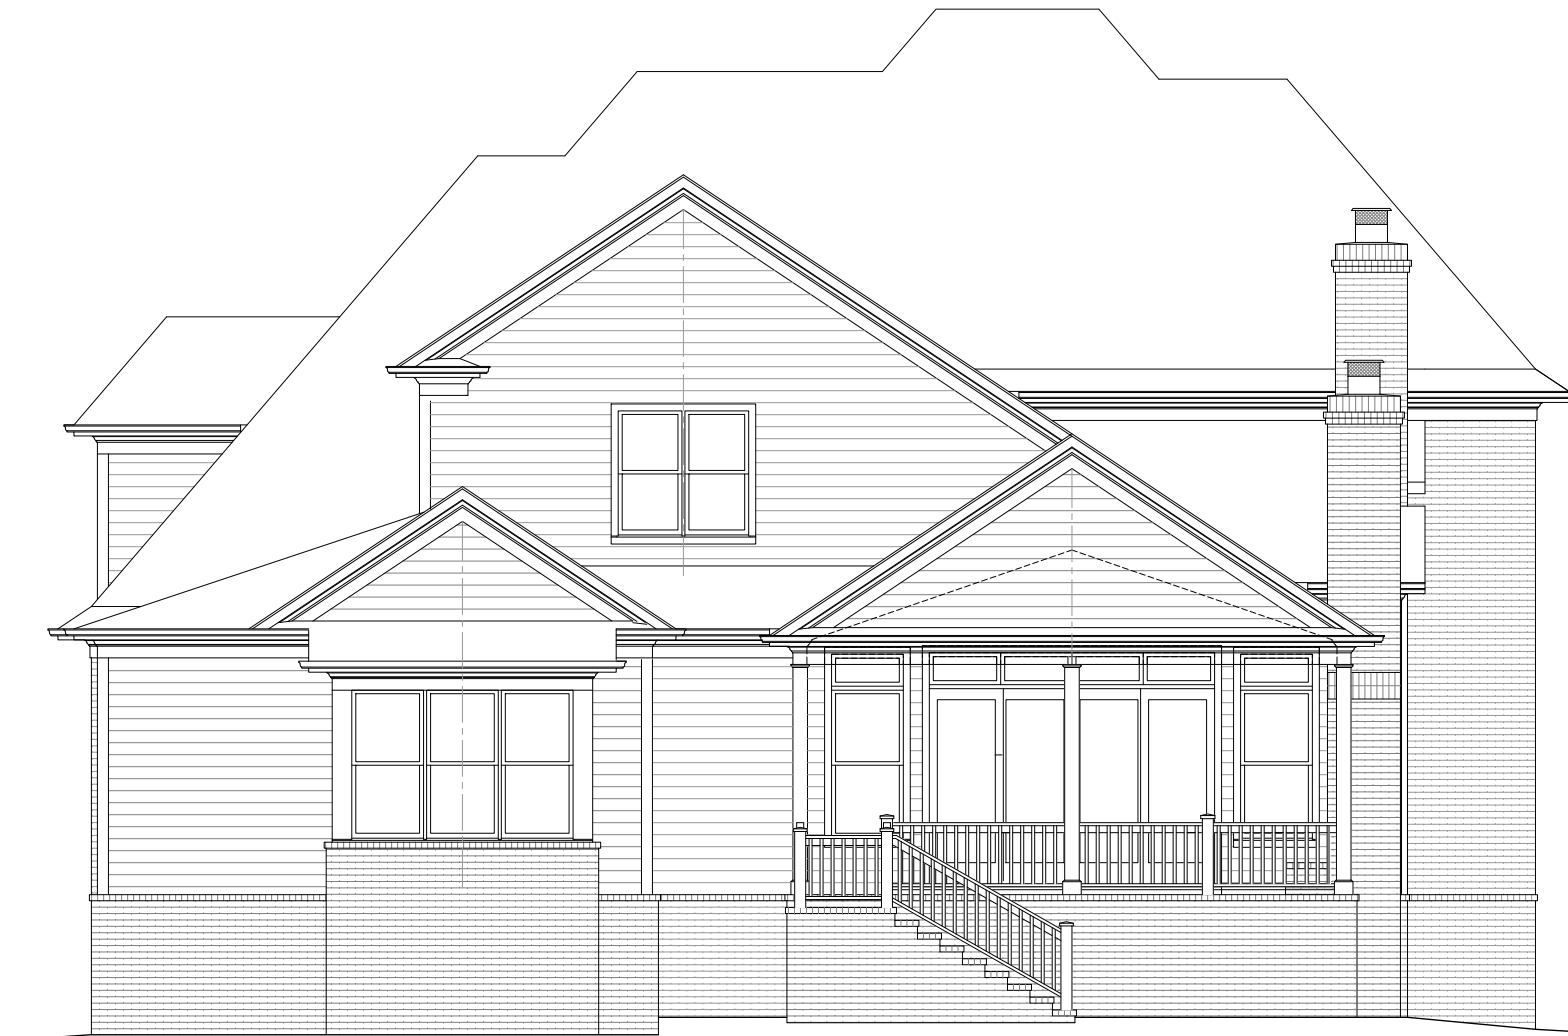

**2 REAR ELEVATION**  
1/8" = 1'-0"



**1 LEFT ELEVATION**  
1/8" = 1'-0"