

AREAS			
HEATED LIVING	BASEMENT	0	4779
	FIRST FLOOR	2575	
	SECOND FLOOR	2204	
	TOTAL HEATED LIVING	4779	
UNFIN. LIVING	UNFIN. BASEMENT	0	4779
	UNFIN. FIRST FLOOR	0	
	UNFIN. SECOND FLOOR	0	
	TOTAL UNFIN. LIVING	0	
MECH./STOROTHER	UNFIN. STORAGE	0	6022
	GARAGE	785	
	COVERED ENTRY	173	
	COVERED PORCHES	285	
	TOTAL OTHER	1243	
B LAST CHECKED: 03.22.2022			

1 LOWER LEVEL FLOOR PLAN
1/8" = 1'-0"

ISSUE DATE:	
	04 AUG 2021 - ARS
P	06 AUG 2021 - ARS
C	18 AUG 2021 - ARS
1	05 OCT 2021 - ARS
2	12 OCT 2021 - ARS
3	01 NOV 2021 - ARS

A1

LOWER LEVEL FLOOR PLAN


NOTE: ROOMS ON THIS PLAN ARE ANNOTATED WITH SIZES FOR DEPICTIVE PURPOSES ONLY AND MAY VARY DUE TO A NUMBER OF CONDITIONS. ROOM SIZES ARE MEASURED TO FRAMING WHERE WALLS ARE PRESENT. WHERE NO WALLS ARE PRESENT BETWEEN SPACES, ROOMS AS SIZED MAY OVERLAP SLIGHTLY OR NOT TOUCH.

S:\Projects\Westhaven\See: 57\WH2214_jul1WH75\F01.dwg katie.king 03/22/22 - 10:38A

ISSUE DATE:	
	04 AUG 2021 - ARS
P	06 AUG 2021 - ARS
C	18 AUG 2021 - ARS
1	05 OCT 2021 - ARS
2	12 OCT 2021 - ARS
3	01 NOV 2021 - ARS

A2


UPPER LEVEL FLOOR PLAN

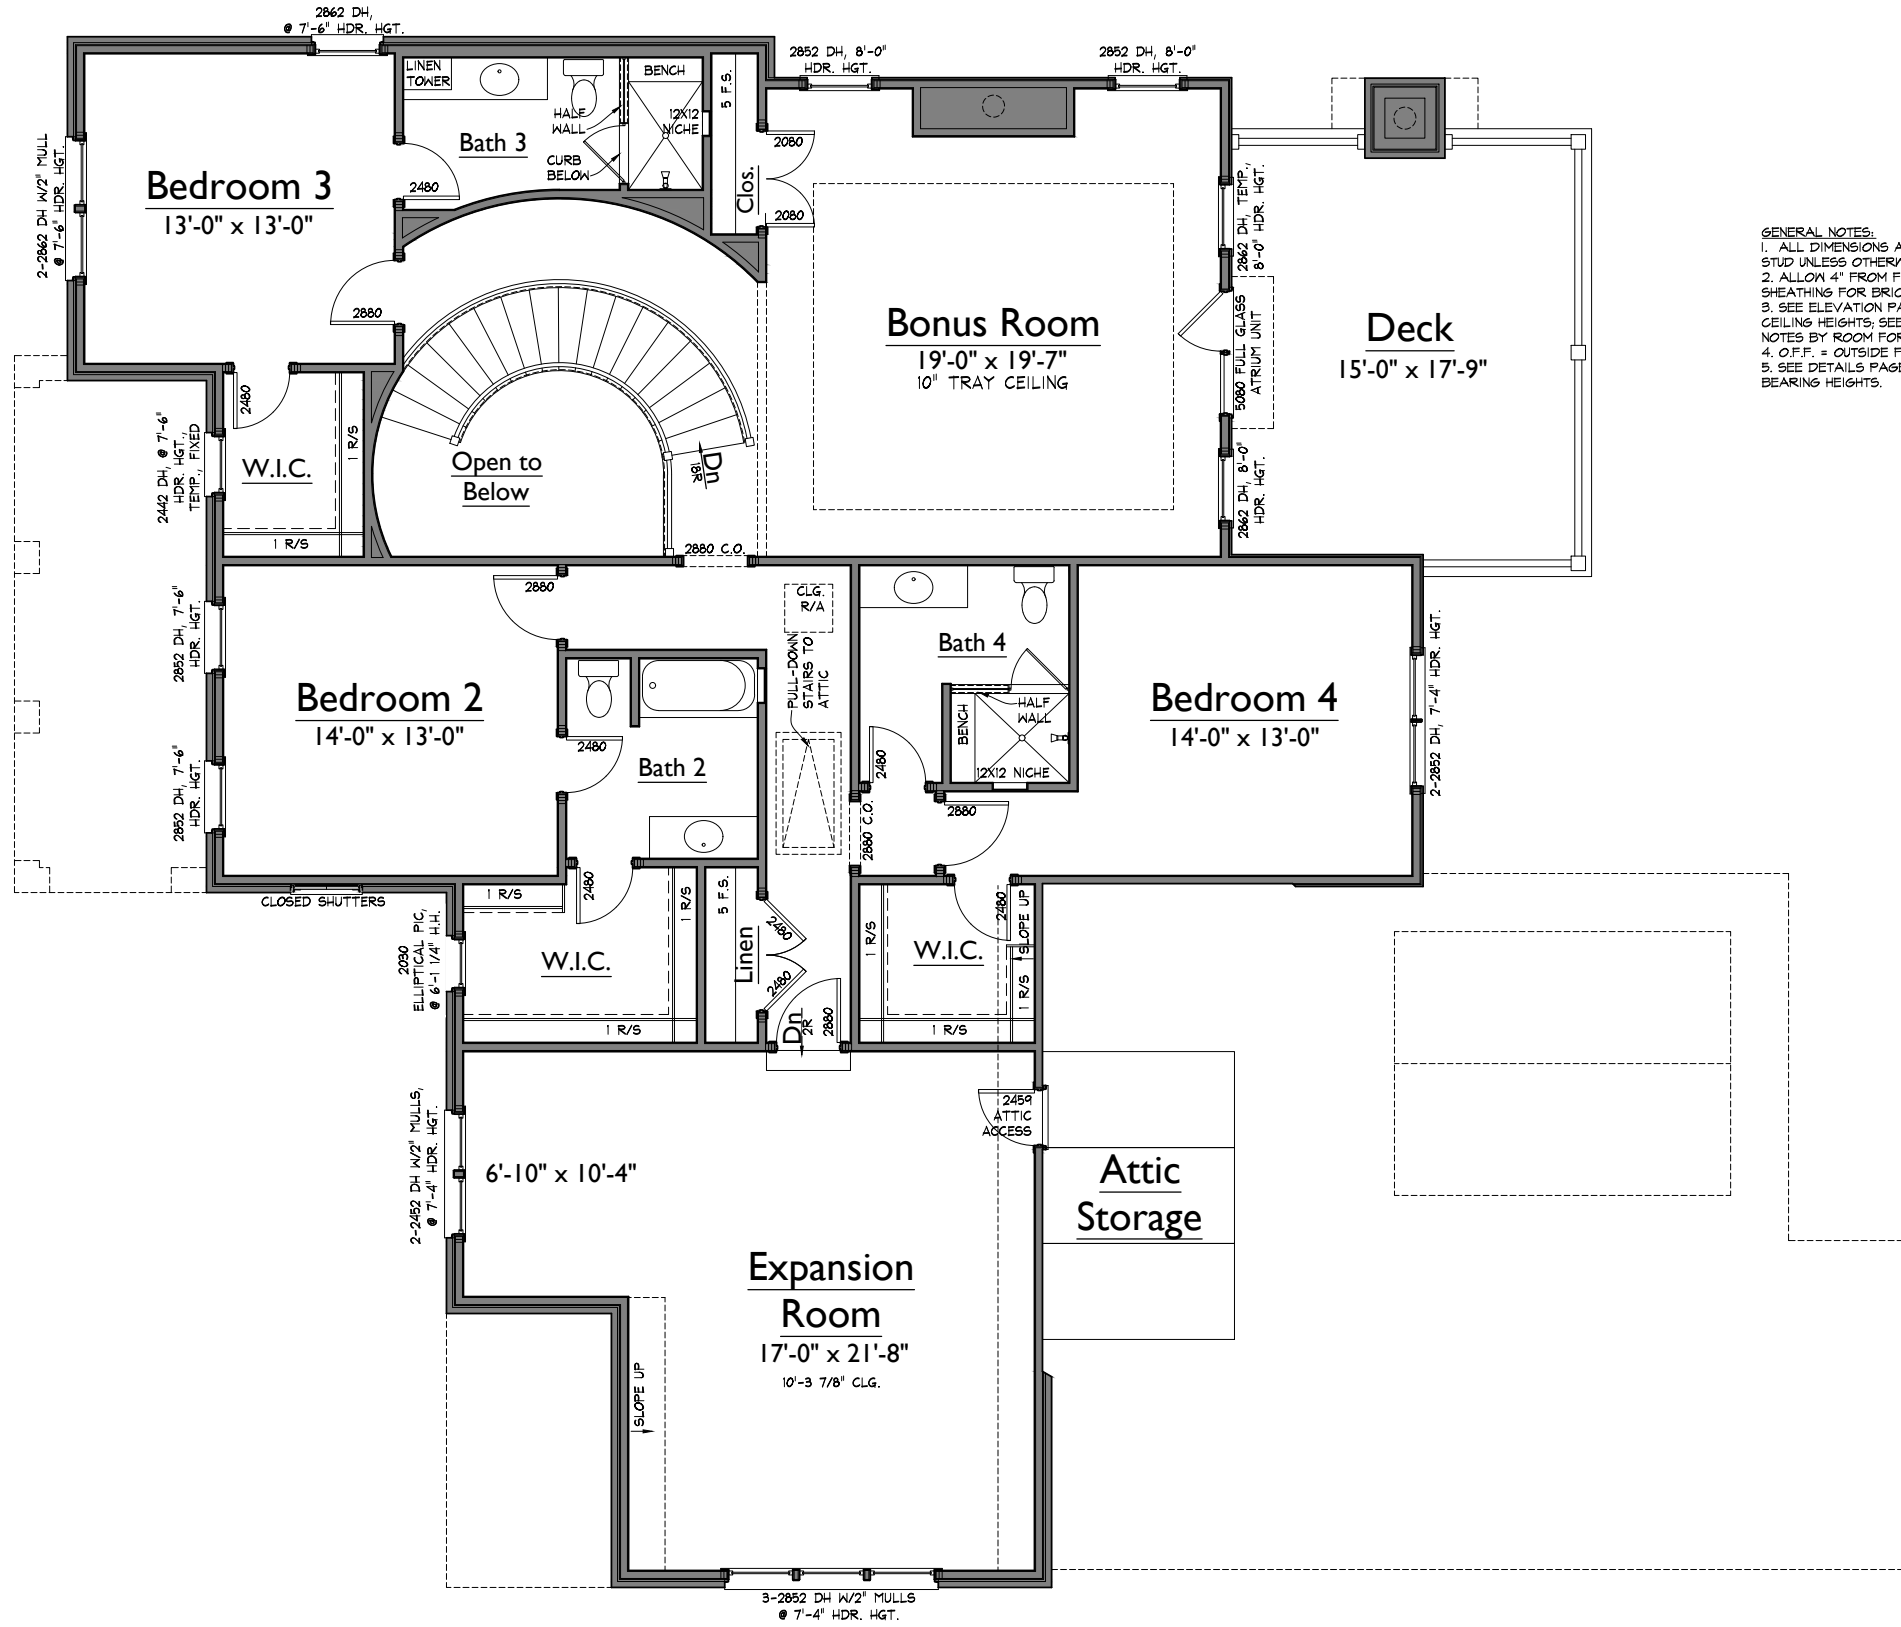

GENERAL NOTES:
 1. ALL DIMENSIONS ARE TO FACE OF STUD UNLESS OTHERWISE NOTED.
 2. ALLOW 4" FROM FACE OF EXTERIOR SHEATHING FOR BRICK VENEER.
 3. SEE ELEVATION PAGES FOR TYPICAL CEILING HEIGHTS; SEE FLOOR PLAN NOTES BY ROOM FOR EXCEPTIONS.
 4. O.F.F. = OUTSIDE FACE OF FRAME
 5. SEE DETAILS PAGE FOR ROOF BEARING HEIGHTS.

1 UPPER LEVEL FLOOR PLAN
1/8" = 1'-0"

NOTE: ROOMS ON THIS PLAN ARE ANNOTATED WITH SIZES FOR DEPICTIVE PURPOSES ONLY AND MAY VARY DUE TO A NUMBER OF CONDITIONS. ROOM SIZES ARE MEASURED TO FRAMING WHERE WALLS ARE PRESENT. WHERE NO WALLS ARE PRESENT BETWEEN SPACES, ROOMS AS SIZED MAY OVERLAP SLIGHTLY OR NOT TOUCH.

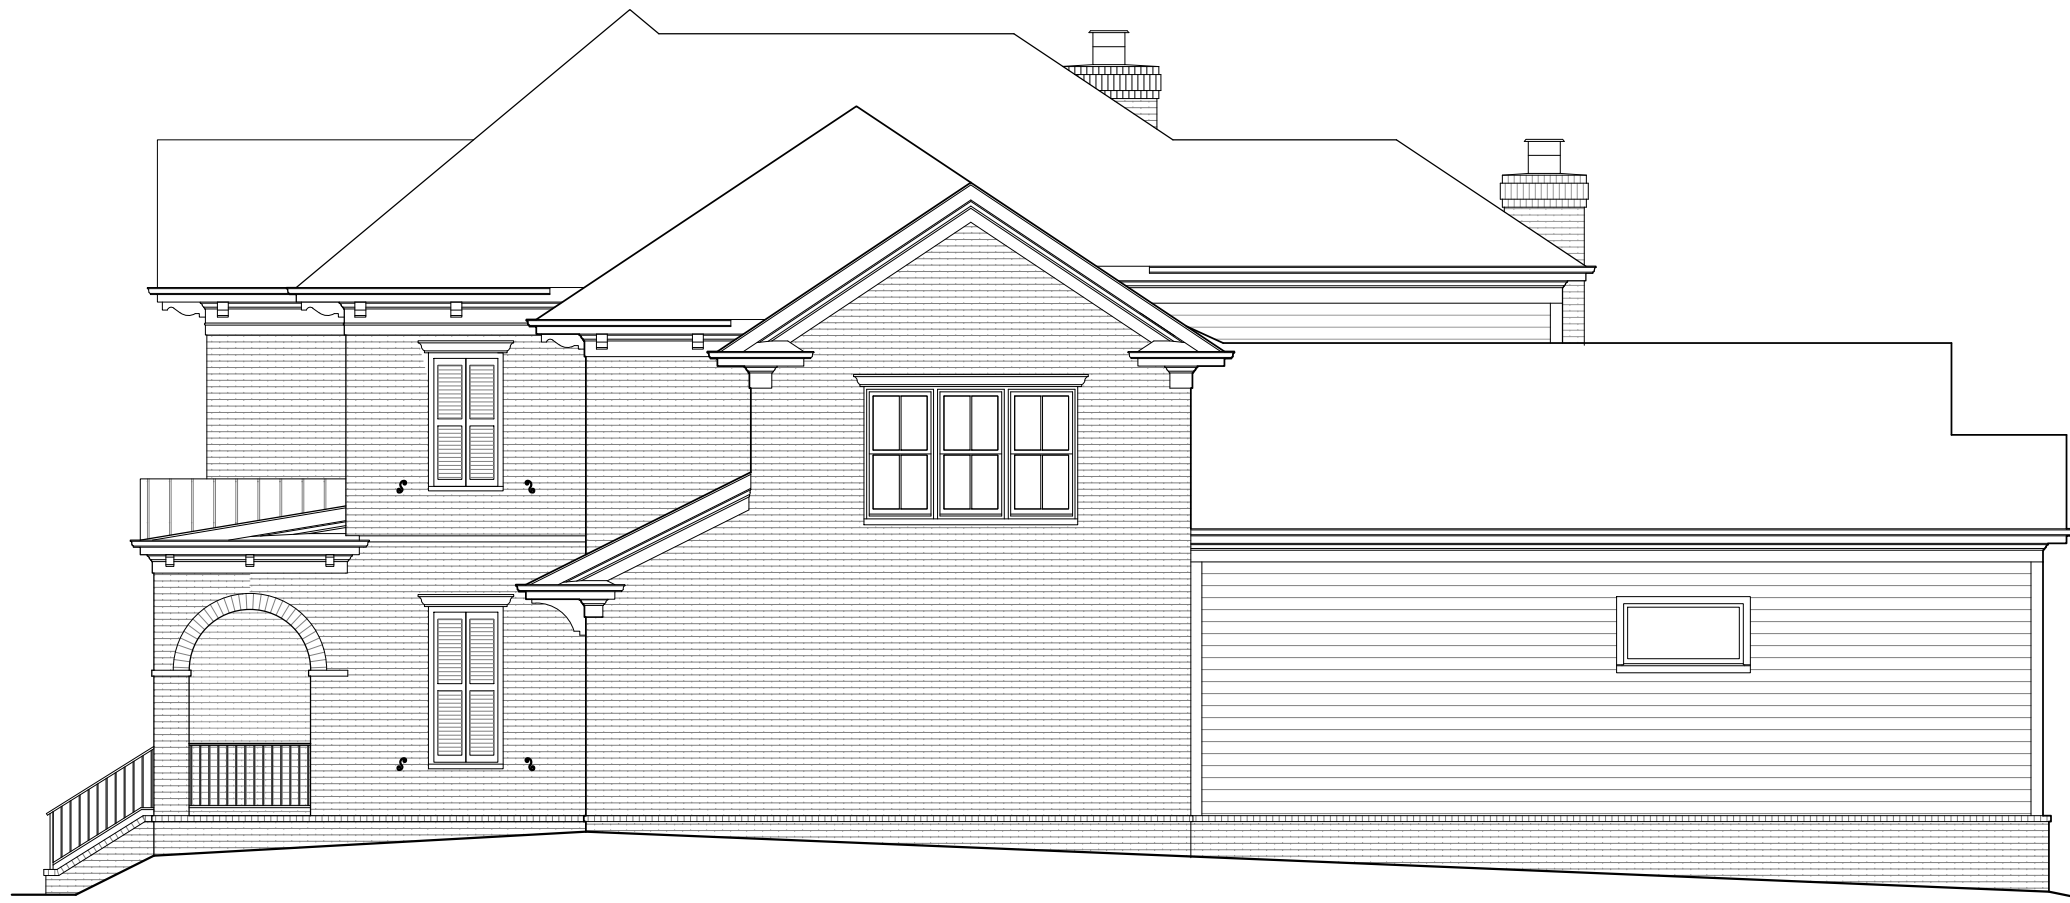

2 RIGHT ELEVATION
1/8" = 1'-0"



1 FRONT ELEVATION
1/8" = 1'-0"

WH2214_juliWH75_EL00-bs



554 FRANKLIN ROAD, SUITE 300 | FRANKLIN, TN 37069
p. 615.503.9727 | f. 615.503.9798

WESTHAVEN LOT 2214
3024 CONAR STREET
JULIANNE 75

WH2214_juliWH75

LAST CHECKED: 08.18.2021 ARS

ISSUE DATE:	
	04 AUG 2021 - ARS
P	06 AUG 2021 - ARS
C	18 AUG 2021 - ARS
1	05 OCT 2021 - ARS
2	12 OCT 2021 - ARS
3	01 NOV 2021 - ARS

A4

ELEVATIONS

03/22/22 10:38a

WH2214 - REV3

WESTHAVEN LOT 2214
3024 CONAR STREET
JULIANNE 75

WH2214_juliWH75

LAST CHECKED: 08.18.2021 ARS

ISSUE DATE:	
	04 AUG 2021 - ARS
P	06 AUG 2021 - ARS
C	18 AUG 2021 - ARS
1	05 OCT 2021 - ARS
2	12 OCT 2021 - ARS
3	01 NOV 2021 - ARS

A5
ELEVATIONS



2 REAR ELEVATION
1/8" = 1'-0"



1 LEFT ELEVATION
1/8" = 1'-0"