

AREAS			
HEATED LIVING	BASEMENT	0	4248
	FIRST FLOOR	2509	
	SECOND FLOOR	1739	
	TOTAL HEATED LIVING	4248	
UNFIN. LIVING	UNFIN. BASEMENT	0	4248
	UNFIN. FIRST FLOOR	0	
	UNFIN. SECOND FLOOR	0	
	TOTAL UNFIN. LIVING	0	
MECH./STORAGE	UNFIN. STORAGE	32	5560
	GARAGE	760	
	COVERED ENTRY	162	
	COVERED PORCHES	358	
	TOTAL OTHER	1312	
B	LAST CHECKED: 03.02.2022		



**1 LOWER LEVEL FLOOR PLAN**  
1/8" = 1'-0"

**WESTHAVEN LOT 2246**  
5008 KATHRYN AVENUE  
EVERLEIGH 65

WH2246\_everWH65  
LAST CHECKED: 09.16.2022 KJK

ISSUE DATE:	
28 MAR 2022:	KJK
29 MAR 2022:	KJK
25 MAY 2022:	KTD
08 JUL 2022:	KJK
17 AUG 2022:	NML
16 SEP 2022:	KJK

**A1**

**LOWER LEVEL FLOOR PLAN**

S:\Projects\Westhaven\Sec 58\WH2246\_everWH65\FP01.dwg kate.king 09/16/22 - 10:43 A

NOTE: ROOMS ON THIS PLAN ARE ANNOTATED WITH SIZES FOR DEPICTIVE PURPOSES ONLY AND MAY VARY DUE TO A NUMBER OF CONDITIONS. ROOM SIZES ARE MEASURED TO FRAMING WHERE WALLS ARE PRESENT. WHERE NO WALLS ARE PRESENT BETWEEN SPACES, ROOMS AS SIZED MAY OVERLAP SLIGHTLY OR NOT TOUCH.

**WESTHAVEN LOT 2246**  
5008 KATHRYN AVENUE  
EVERLEIGH 65'

LAST CHECKED: 05.25.2022 KTD

WH2246\_eveWH65

ISSUE DATE:


	28 MAR 2022: KJK
	29 MAR 2022: KJK
	25 MAY 2022: KTD
	08 JUL 2022: KJK
	17 AUG 2022: NML
	16 SEP 2022: KJK

**A2**

**UPPER LEVEL FLOOR PLAN**

09/16/22 10:43a

WH2246 - REV 4

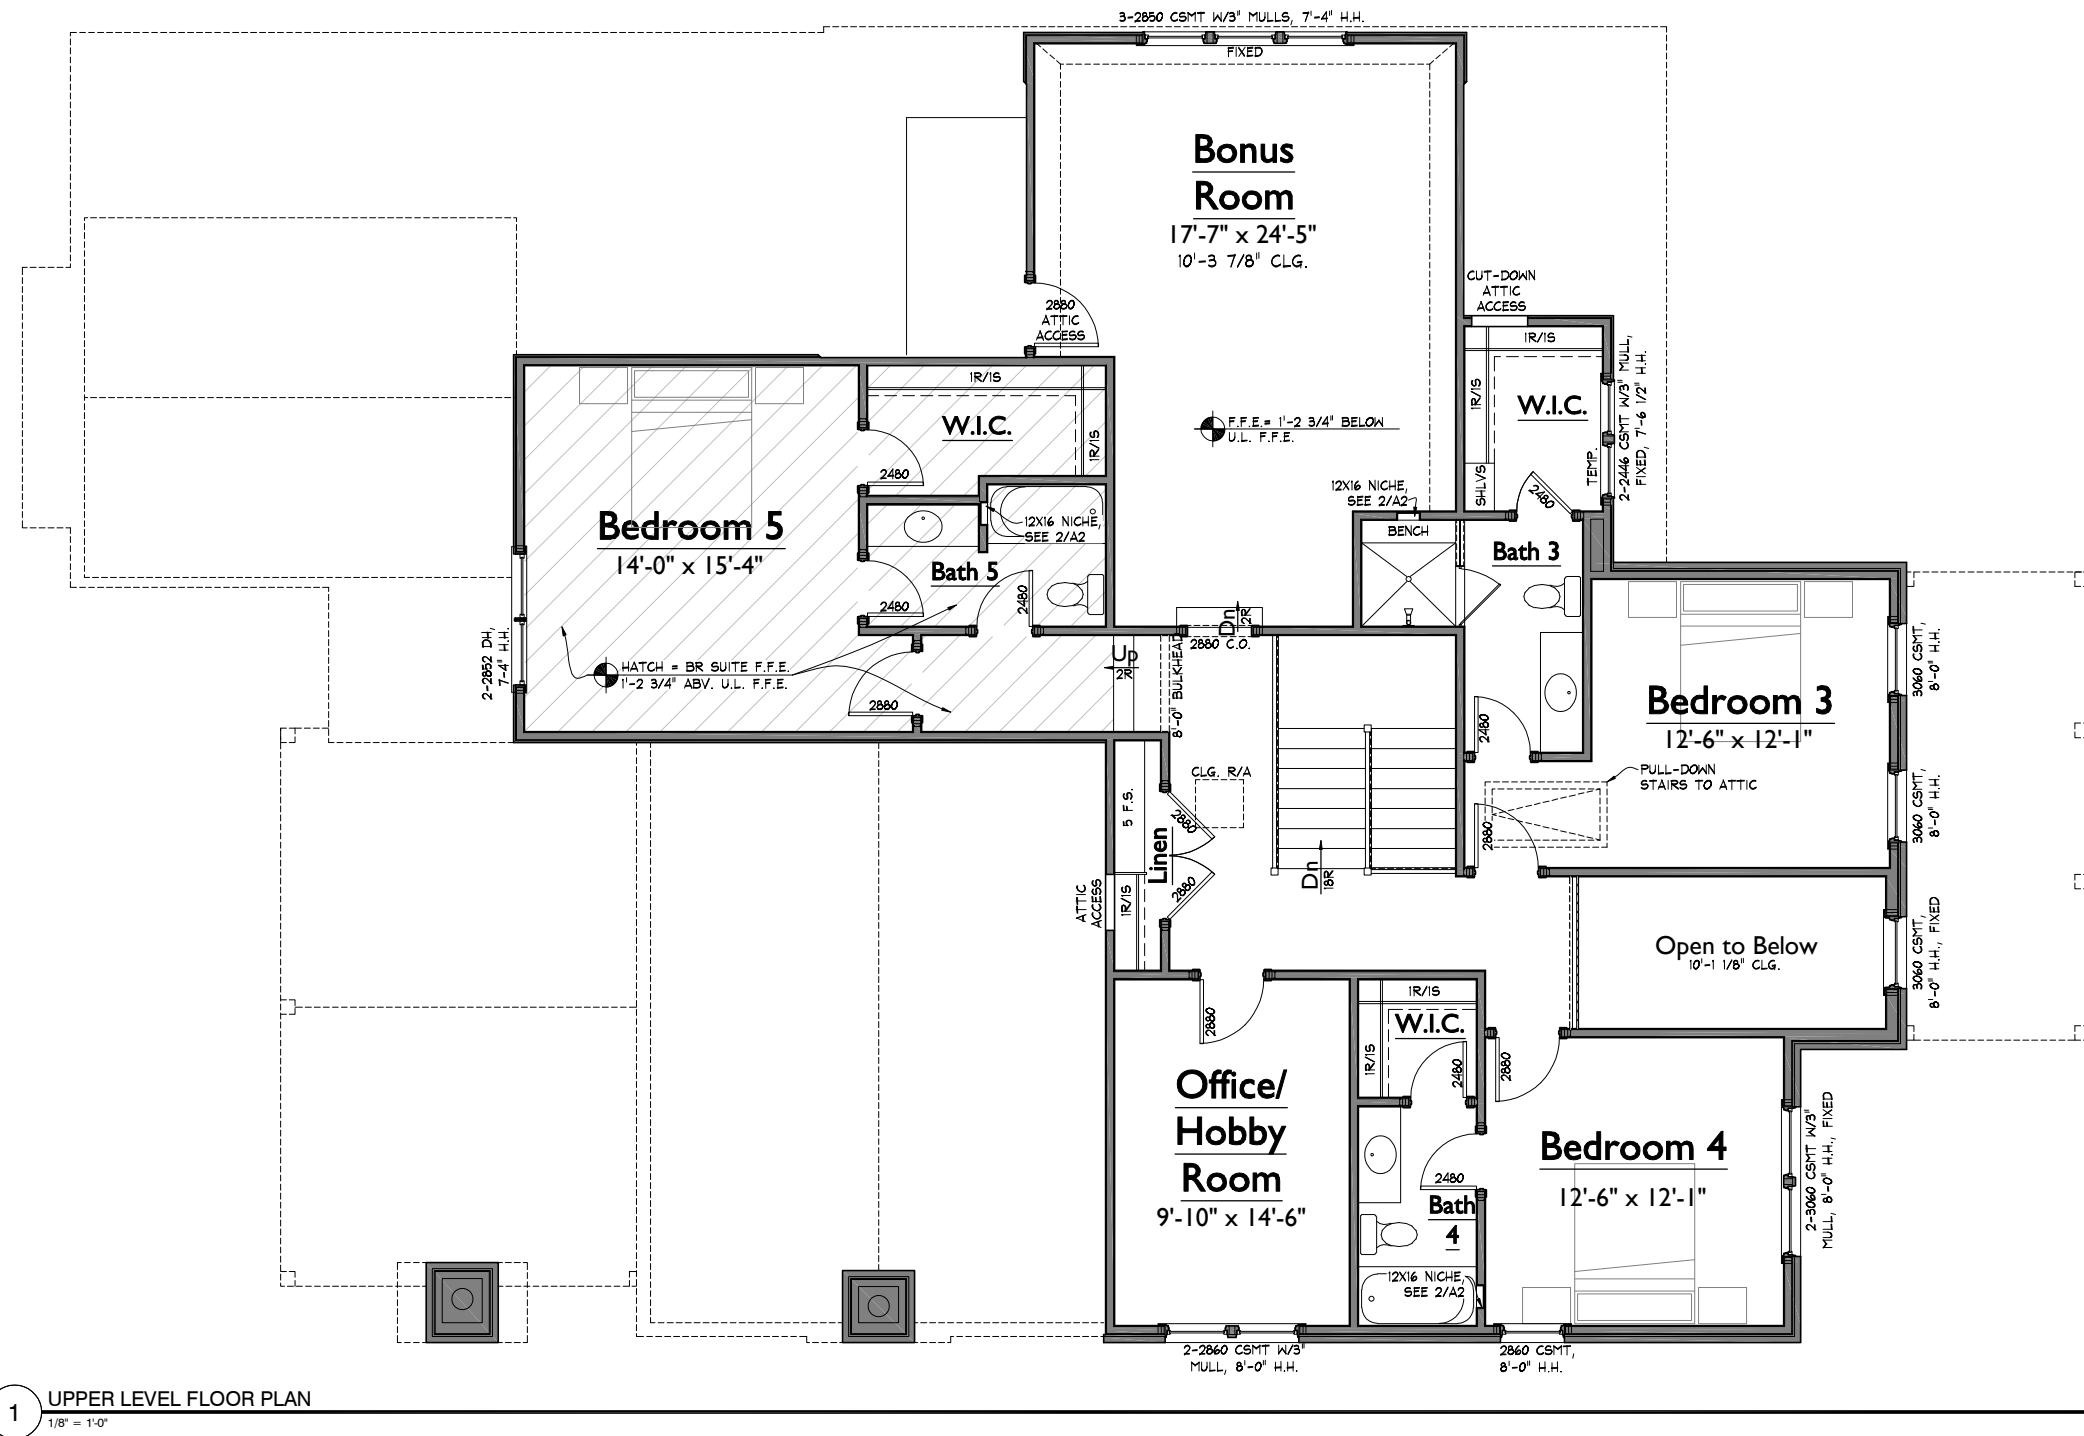

**1 UPPER LEVEL FLOOR PLAN**  
1/8" = 1'-0"

NOTE: ROOMS ON THIS PLAN ARE ANNOTATED WITH SIZES FOR DEPICTIVE PURPOSES ONLY AND MAY VARY DUE TO A NUMBER OF CONDITIONS. ROOM SIZES ARE MEASURED TO FRAMING WHERE WALLS ARE PRESENT. WHERE NO WALLS ARE PRESENT BETWEEN SPACES, ROOMS AS SIZED MAY OVERLAP SLIGHTLY OR NOT TOUCH.

S:\Projects\Westhaven\Sec 58\WH2246\_eve\WH65\FPC.dwg kate.king 09/16/22 - 10:43 A

**WESTHAVEN LOT 2246**  
5008 KATHRYN AVENUE  
EVERLEIGH 65'

LAST CHECKED: 09.16.2022 KJK

WH2246\_everWH65


ISSUE DATE:	
	28 MAR 2022: KJK
△ c	29 MAR 2022: KJK
△ 1	25 MAY 2022: KTD
△ 2	08 JUL 2022: KJK
△ 3	17 AUG 2022: NML
△ 4	16 SEP 2022: KJK

**A4**  
ELEVATIONS




1 FRONT ELEVATION  
1/8" = 1'-0"


WH2246\_everWH65\_EL00

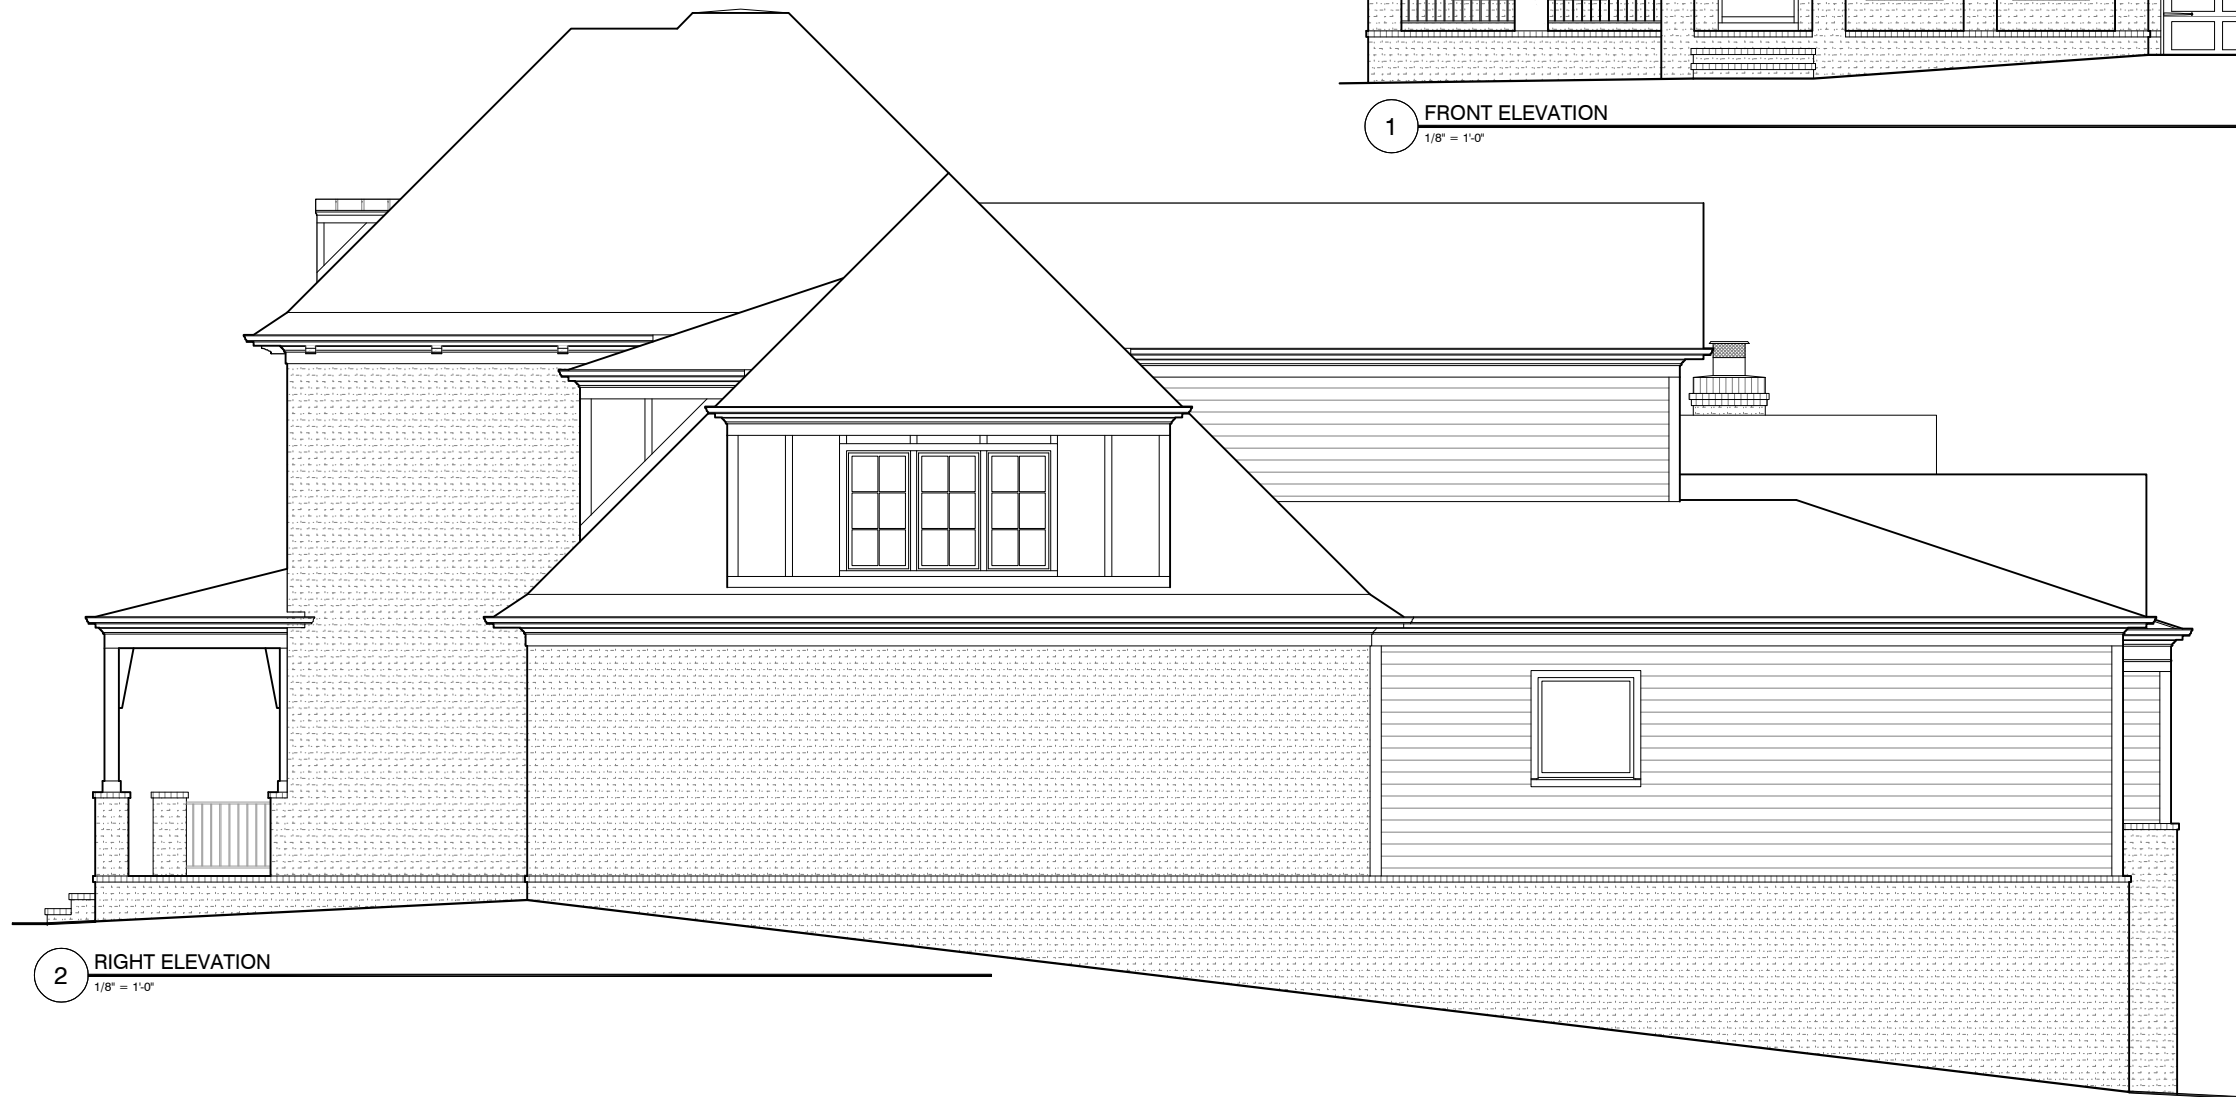

2 RIGHT ELEVATION  
1/8" = 1'-0"

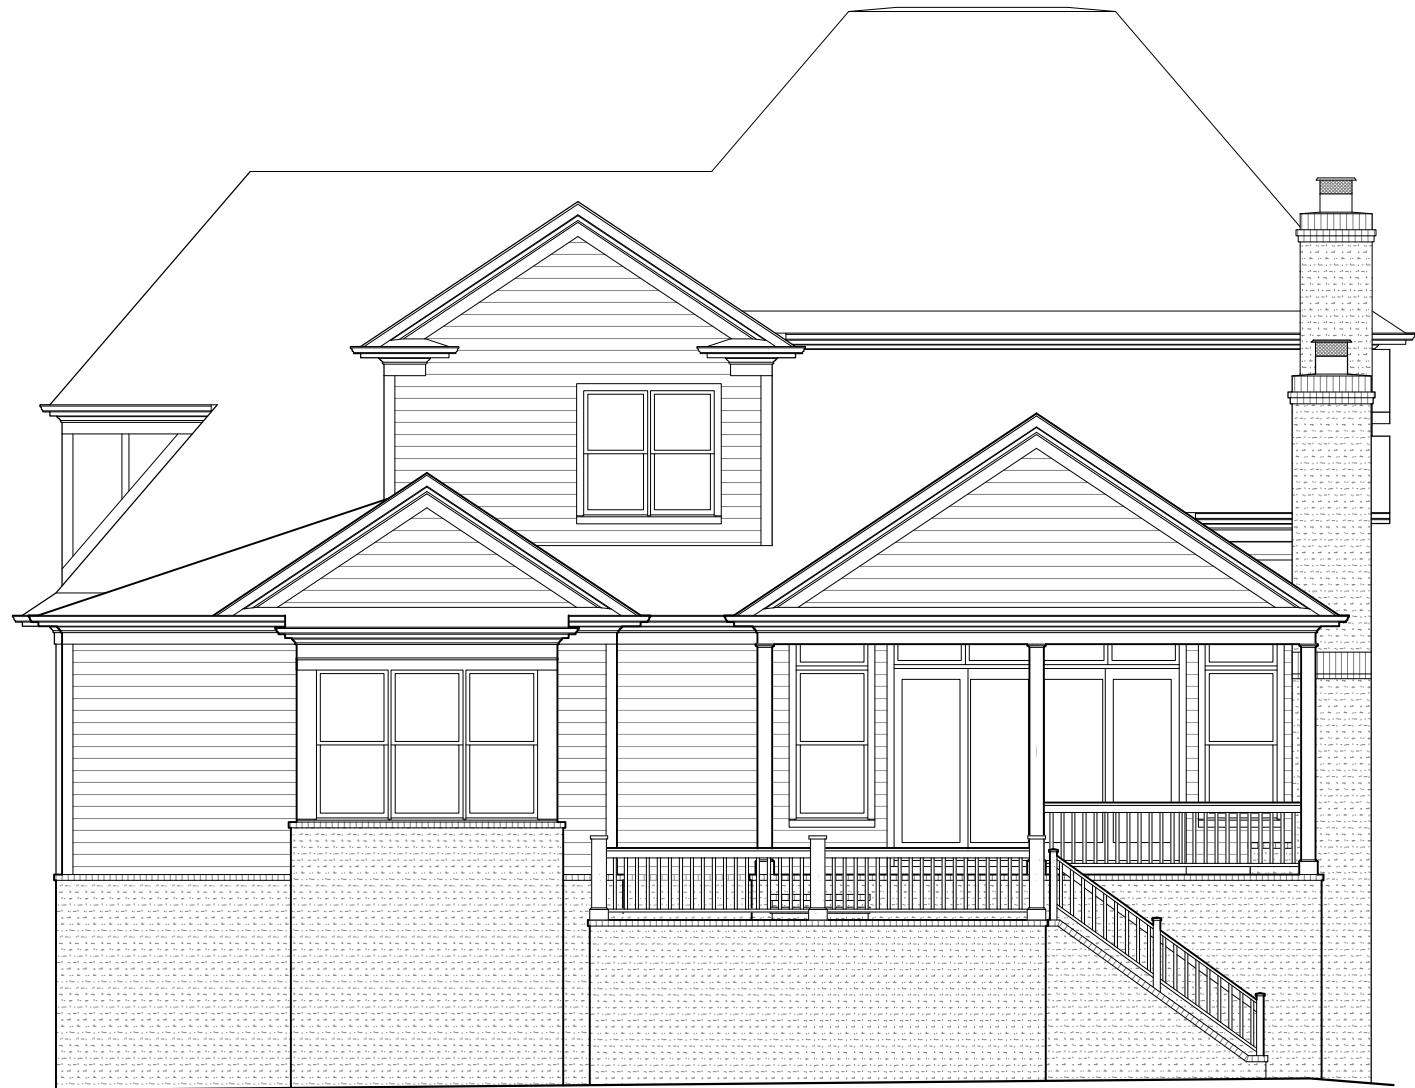

2 REAR ELEVATION  
1/8" = 1'-0"

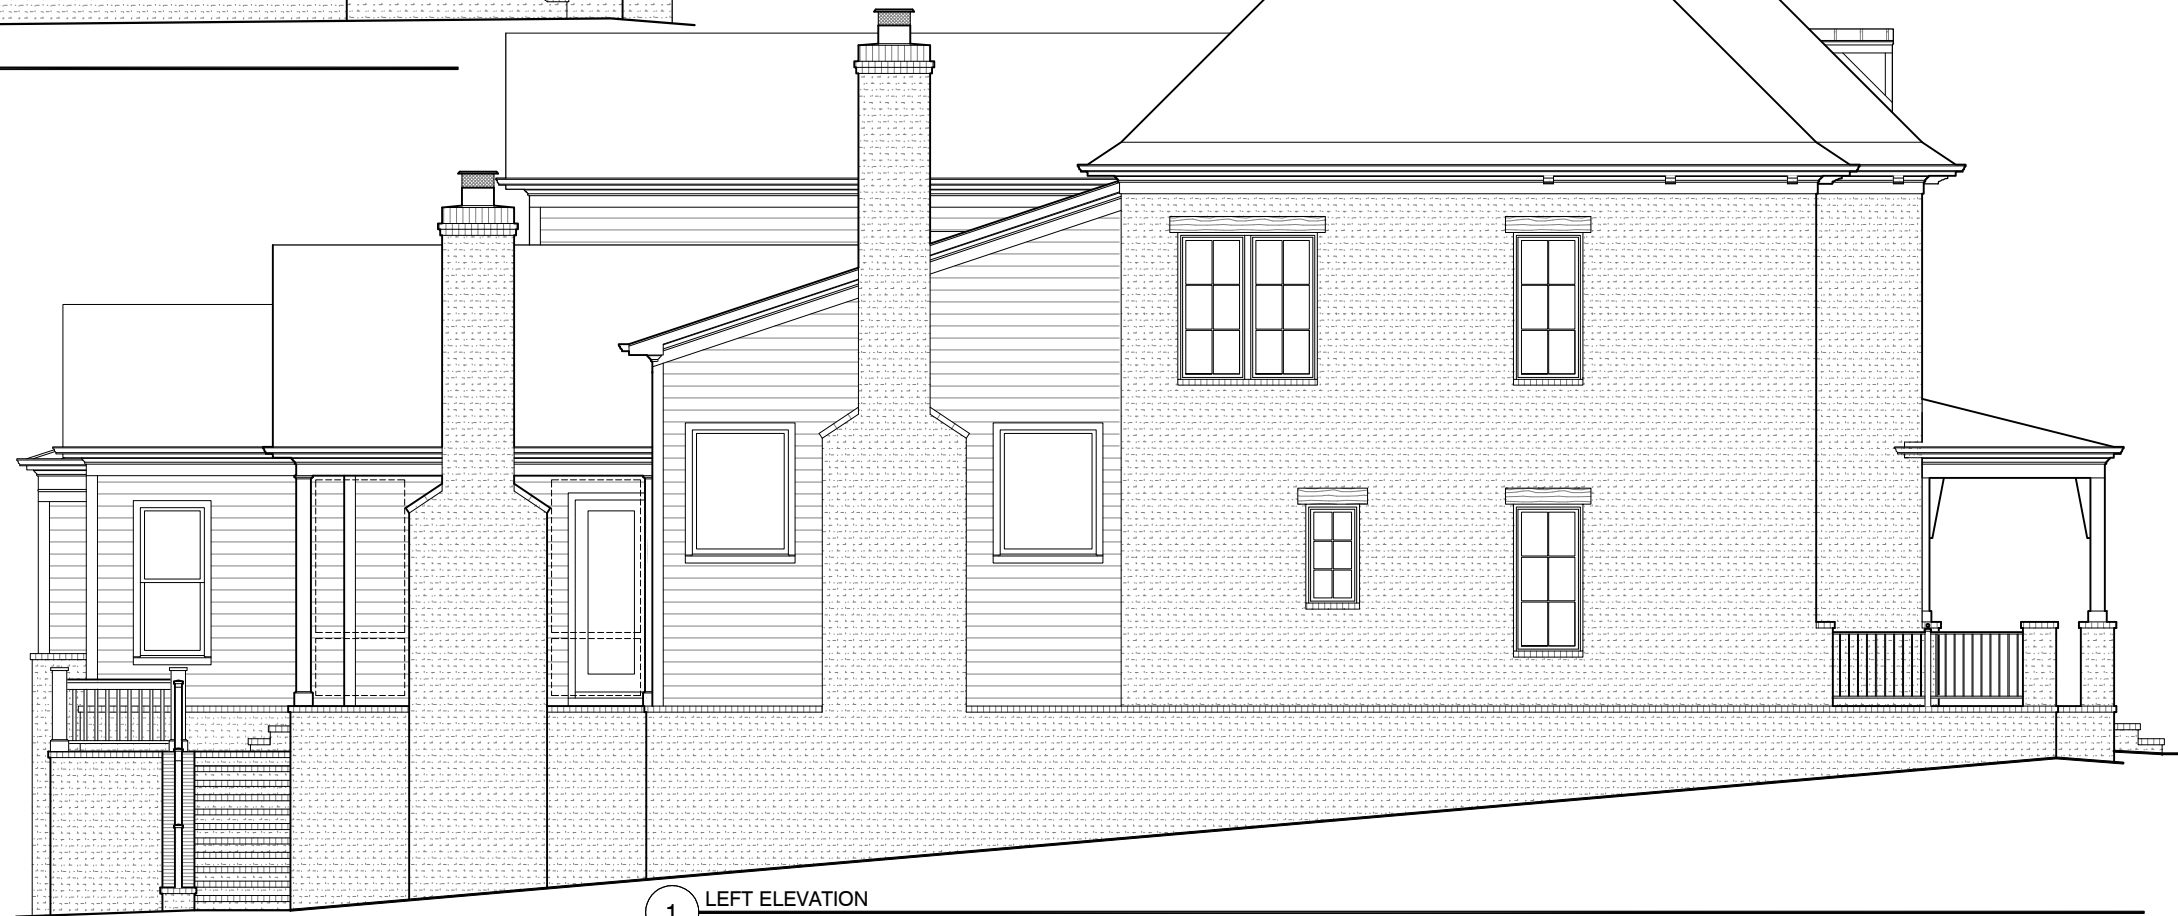

1 LEFT ELEVATION  
1/8" = 1'-0"

**WESTHAVEN LOT 2246**  
5008 KATHRYN AVENUE  
EVERLEIGH 65'

WH2246\_eveWH65

LAST CHECKED: 09.16.2022 KJK

ISSUE DATE:	
	28 MAR 2022: KJK
△ c	29 MAR 2022: KJK
△ 1	25 MAY 2022: KTD
△ 2	08 JUL 2022: KJK
△ 3	17 AUG 2022: NML
△ 4	16 SEP 2022: KJK

**A5**

ELEVATIONS