


1 BASEMENT FLOOR PLAN
1/8" = 1'-0"

S:\Projects\Westhaven\See:57\WH2194_1.dwg 09/09/21 - 8:36 A

NOTE: ROOMS ON THIS PLAN ARE ANNOTATED WITH SIZES FOR DEPICTIVE PURPOSES ONLY AND MAY VARY DUE TO A NUMBER OF CONDITIONS. ROOM SIZES ARE MEASURED TO FRAMING WHERE WALLS ARE PRESENT. WHERE NO WALLS ARE PRESENT BETWEEN SPACES, ROOMS AS SIZED MAY OVERLAP SLIGHTLY OR NOT TOUCH.

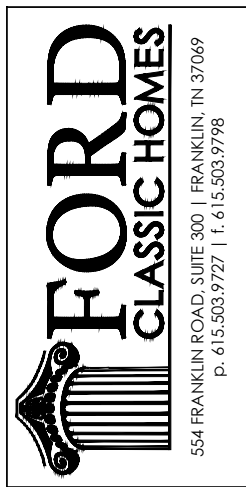

WESTHAVEN LOT 2194
3013 CONAR STREET
HANNAH 56 - CUSTOM

WH2194_hammWH56

LAST CHECKED: 06.24.2021 KTD

ISSUE DATE:	
△ P	03 JUN 2021: KTD
△ 1	11 JUN 2021: KTD
△ 2	22 JUN 2021: KJK
△ 3	24 JUN 2021: KTD
△ 4	30 JUN 2021: KJK
△ 5	21 JUL 2021: CTT


A0

BASEMENT FLOOR PLAN

WESTHAVEN LOT 2194
3013 CONAR STREET
HANNAH 56 - CUSTOM

LAST CHECKED: 06.30.2021 KJK

WH2194_hammWH56

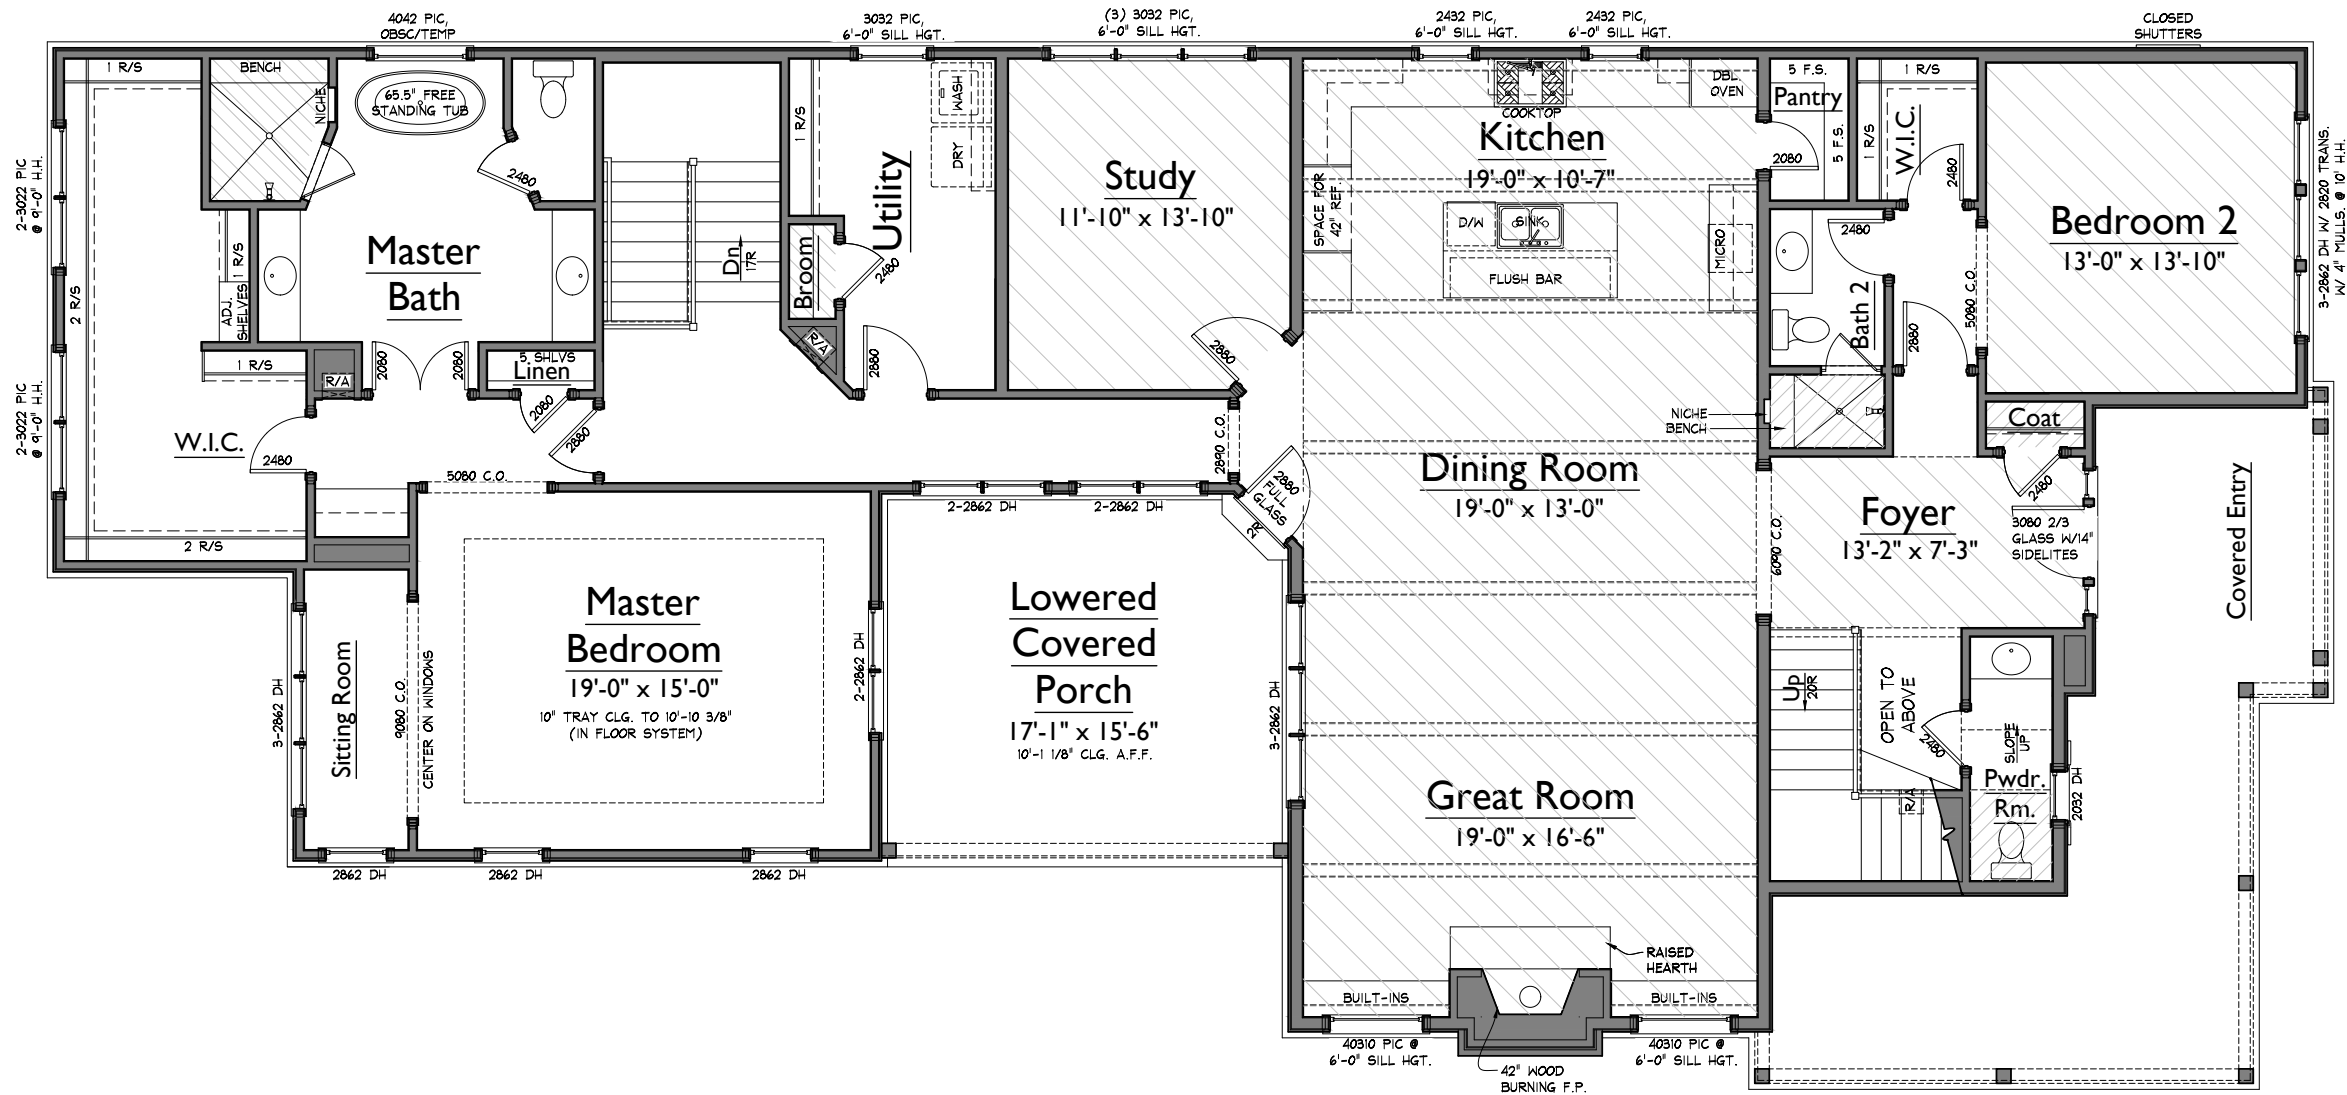

1 LOWER LEVEL FLOOR PLAN
1/8" = 1'-0"

AREAS			
HEATED LIVING	BASEMENT	218	4702
	FIRST FLOOR	2742	
	SECOND FLOOR	1742	
	TOTAL HEATED LIVING	4702	
UNFIN. LIVING	UNFIN. BASEMENT	0	4702
	UNFIN. FIRST FLOOR	0	
	UNFIN. SECOND FLOOR	0	
	TOTAL UNFIN. LIVING	0	
MECH./STOR/OTHER	UNFIN. STORAGE	0	6105
	GARAGE	788	
	COVERED ENTRY	354	
	COVERED PORCHES	261	
	TOTAL OTHER	1403	
B	LAST CHECKED: 06.24.2021		

ISSUE DATE:	
△ P	03 JUN 2021: KTD
△ 1	11 JUN 2021: KTD
△ 2	22 JUN 2021: KJK
△ 3	24 JUN 2021: KTD
△ 4	30 JUN 2021: KJK
△ 5	21 JUL 2021: CTT

A1

LOWER LEVEL FLOOR PLAN

S:\Projects\Westhaven\Sec 57\WH2194_hammWH56\FPD.dwg, leinich.dwgport 05/08/21 - 8:37 A

NOTE: ROOMS ON THIS PLAN ARE ANNOTATED WITH SIZES FOR DEPICTIVE PURPOSES ONLY AND MAY VARY DUE TO A NUMBER OF CONDITIONS. ROOM SIZES ARE MEASURED TO FRAMING WHERE WALLS ARE PRESENT. WHERE NO WALLS ARE PRESENT BETWEEN SPACES, ROOMS AS SIZED MAY OVERLAP SLIGHTLY OR NOT TOUCH.

WESTHAVEN LOT 2194
3013 CONAR STREET
HANNAH 56 - CUSTOM

WH2194_hannWH56

LAST CHECKED: 07.21.2021 CTT

ISSUE DATE:	
△ P	03 JUN 2021: KTD
△ 1	11 JUN 2021: KTD
△ 2	22 JUN 2021: KJK
△ 3	24 JUN 2021: KTD
△ 4	30 JUN 2021: KJK
△ 5	21 JUL 2021: CTT

A4
ELEVATIONS



1 FRONT ELEVATION
1/8" = 1'-0"



2 RIGHT ELEVATION
1/8" = 1'-0"



2 REAR ELEVATION
1/8" = 1'-0"



1 LEFT ELEVATION
1/8" = 1'-0"

WESTHAVEN LOT 2194
3013 CONAR STREET
HANNAH 56 - CUSTOM

WH2194_hammWH56

LAST CHECKED: 07.21.2021 CTT

ISSUE DATE:	
△ P	03 JUN 2021: KTD
△ 1	11 JUN 2021: KTD
△ 2	22 JUN 2021: KJK
△ 3	24 JUN 2021: KTD
△ 4	30 JUN 2021: KJK
△ 5	21 JUL 2021: CTT

A5
ELEVATIONS