


1 LOWER LEVEL FLOOR PLAN
1/8" = 1'-0"

AREAS		
HEATED LIVING	BASEMENT	0
	FIRST FLOOR	2118
	SECOND FLOOR	0
TOTAL HEATED LIVING		2118
UNFIN. LIVING	UNFIN. BASEMENT	0
	UNFIN. FIRST FLOOR	0
	UNFIN. SECOND FLOOR	0
	TOTAL UNFIN. LIVING	0
MECH./STORAGE	UNFIN. STORAGE	0
	GARAGE	484
	COVERED ENTRY	165
	COVERED PORCH	197
	TOTAL OTHER	846
B	LAST CHECKED: 05.26.2021 CTT	

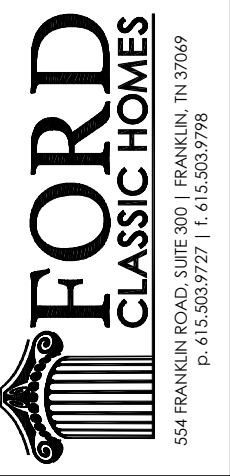


OAKLAND SPRINGS LOT 106
118 LOMBARD STREET
SCARLETT
OS106_Scarlett

ISSUE DATE:	
2	JULY 20 2021-CTT
3	AUG 17 2021-CTT
4	AUG 20 2021-CTT
5	OCT 25 2021-CTT
6	NOV 08 2021-CTT
7	DEC 06 2021-CTT

A1
LOWER LEVEL FLOOR PLAN

S:\Projects\Oakland Springs\Phase 2\OS106_Scarlett\K-FPD.dwg Ivey barnets 12/06/21 - 3:00 P

NOTE: ROOMS ON THIS PLAN ARE ANNOTATED WITH SIZES FOR DEPICTIVE PURPOSES ONLY AND MAY VARY DUE TO A NUMBER OF CONDITIONS. ROOM SIZES ARE MEASURED TO FRAMING WHERE WALLS ARE PRESENT. WHERE NO WALLS ARE PRESENT BETWEEN SPACES, ROOMS AS SIZED MAY OVERLAP SLIGHTLY OR NOT TOUCH.

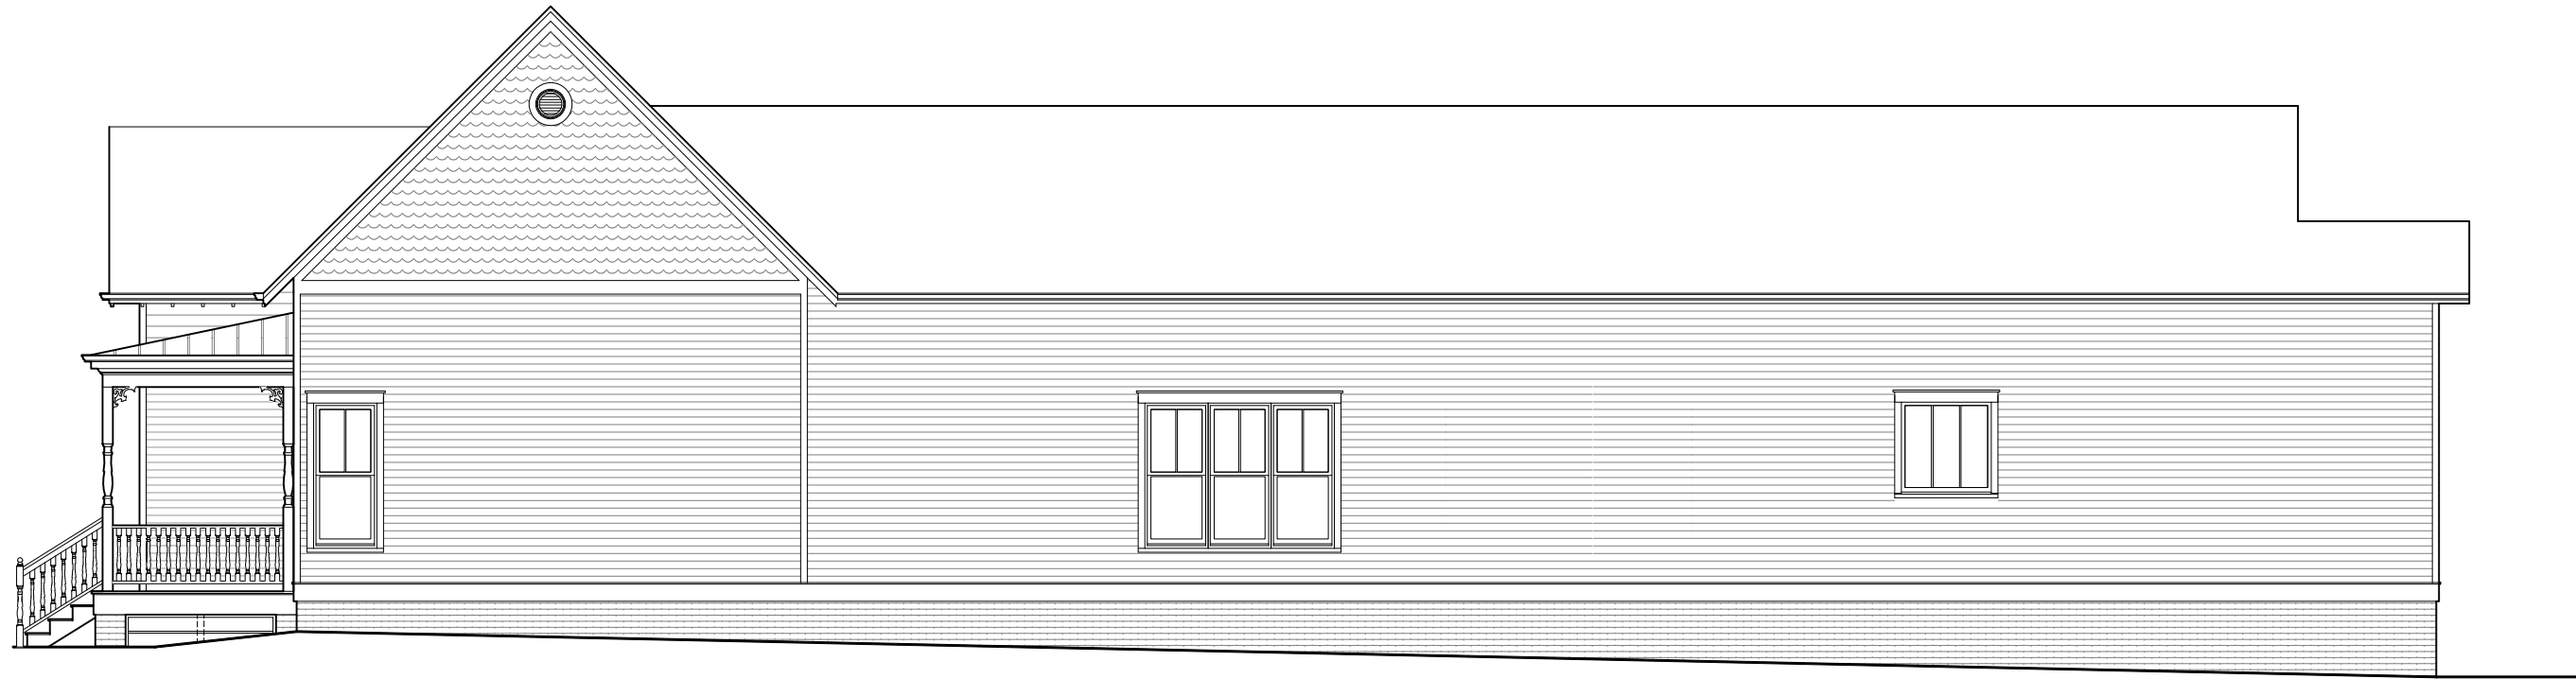

2 RIGHT ELEVATION
1/8" = 1'-0"



S106_Scarlett_CI07-sn
1 FRONT ELEVATION
1/8" = 1'-0"

OAKLAND SPRINGS LOT 106
118 LOMBARD STREET
SCARLETT

LAST CHECKED: 12.06.2021 CTT

OS106_Scarlett

ISSUE DATE:	
2	JULY 20 2021-CTT
3	AUG 17 2021-CTT
4	AUG 20 2021-CTT
5	OCT 25 2021-CTT
6	NOV 08 2021-CTT
7	DEC 06 2021-CTT

A4
ELEVATIONS


OAKLAND SPRINGS LOT 106
118 LOMBARD STREET
SCARLETT

LAST CHECKED: 12.06.2021 CTT

OS106_Scarlett

ISSUE DATE:	
2	JULY 20 2021-CTT
3	AUG 17 2021-CTT
4	AUG 20 2021-CTT
5	OCT 25 2021-CTT
6	NOV 08 2021-CTT
7	DEC 06 2021-CTT

A5
ELEVATIONS

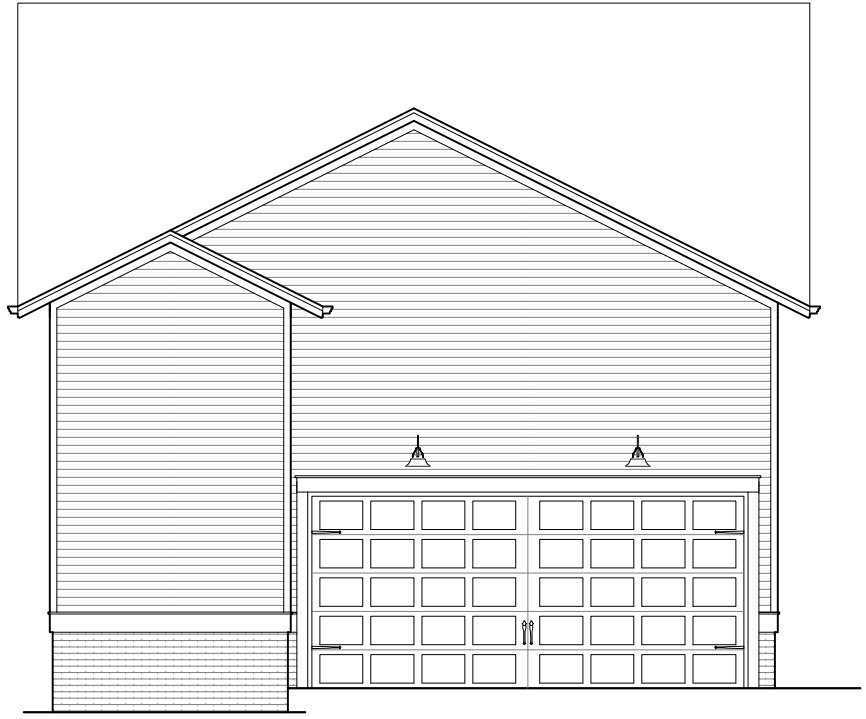

2 REAR ELEVATION
1/8" = 1'-0"



1 LEFT ELEVATION
1/8" = 1'-0"