

ISSUE DATE:	
B	09 SEP 2021 - KTD
B2	15 SEP 2021 - KTD
B3	22 SEP 2021 - KTD
P	28 SEP 2021 - KTD
1	05 NOV 2021 - KJK

**A1**

**LOWER LEVEL FLOOR PLAN**



AREAS			
HEATED LIVING	BASEMENT	0	4062
	FIRST FLOOR	2203	
	SECOND FLOOR	1859	
	TOTAL HEATED LIVING	4062	
UNFIN. LIVING	UNFIN. BASEMENT	0	4062
	UNFIN. FIRST FLOOR	0	
	UNFIN. SECOND FLOOR	0	
	TOTAL UNFIN. LIVING	0	
MECH./STOR./OTHER	UPPER DECK	0	5347
	GARAGE	671	
	COVERED ENTRY	249	
	COVERED PORCHES	365	
	TOTAL OTHER	1285	
B	LAST CHECKED: 08.24.2021 KTD		

**1 LOWER LEVEL FLOOR PLAN**  
1/8" = 1'-0"

S:\Projects\Westhaven\Sec 58\WH2226\_camiWH65\FP01.dwg, kate.king 02/09/22 - 11:54A

NOTE: ROOMS ON THIS PLAN ARE ANNOTATED WITH SIZES FOR DEPICTIVE PURPOSES ONLY AND MAY VARY DUE TO A NUMBER OF CONDITIONS. ROOM SIZES ARE MEASURED TO FRAMING WHERE WALLS ARE PRESENT. WHERE NO WALLS ARE PRESENT BETWEEN SPACES, ROOMS AS SIZED MAY OVERLAP SLIGHTLY OR NOT TOUCH.

**WESTHAVEN LOT 2226**  
843 STONEMASTER BLVD.  
CAMILLE 65


LAST CHECKED: 11.15.2021 KTD

WH2226\_camiWH65

ISSUE DATE:	
B	09 SEP 2021 - KTD
B2	15 SEP 2021 - KTD
B3	22 SEP 2021 - KTD
P	28 SEP 2021 - KTD
1	05 NOV 2021 - KJK

**A2**

**UPPER LEVEL FLOOR PLAN**

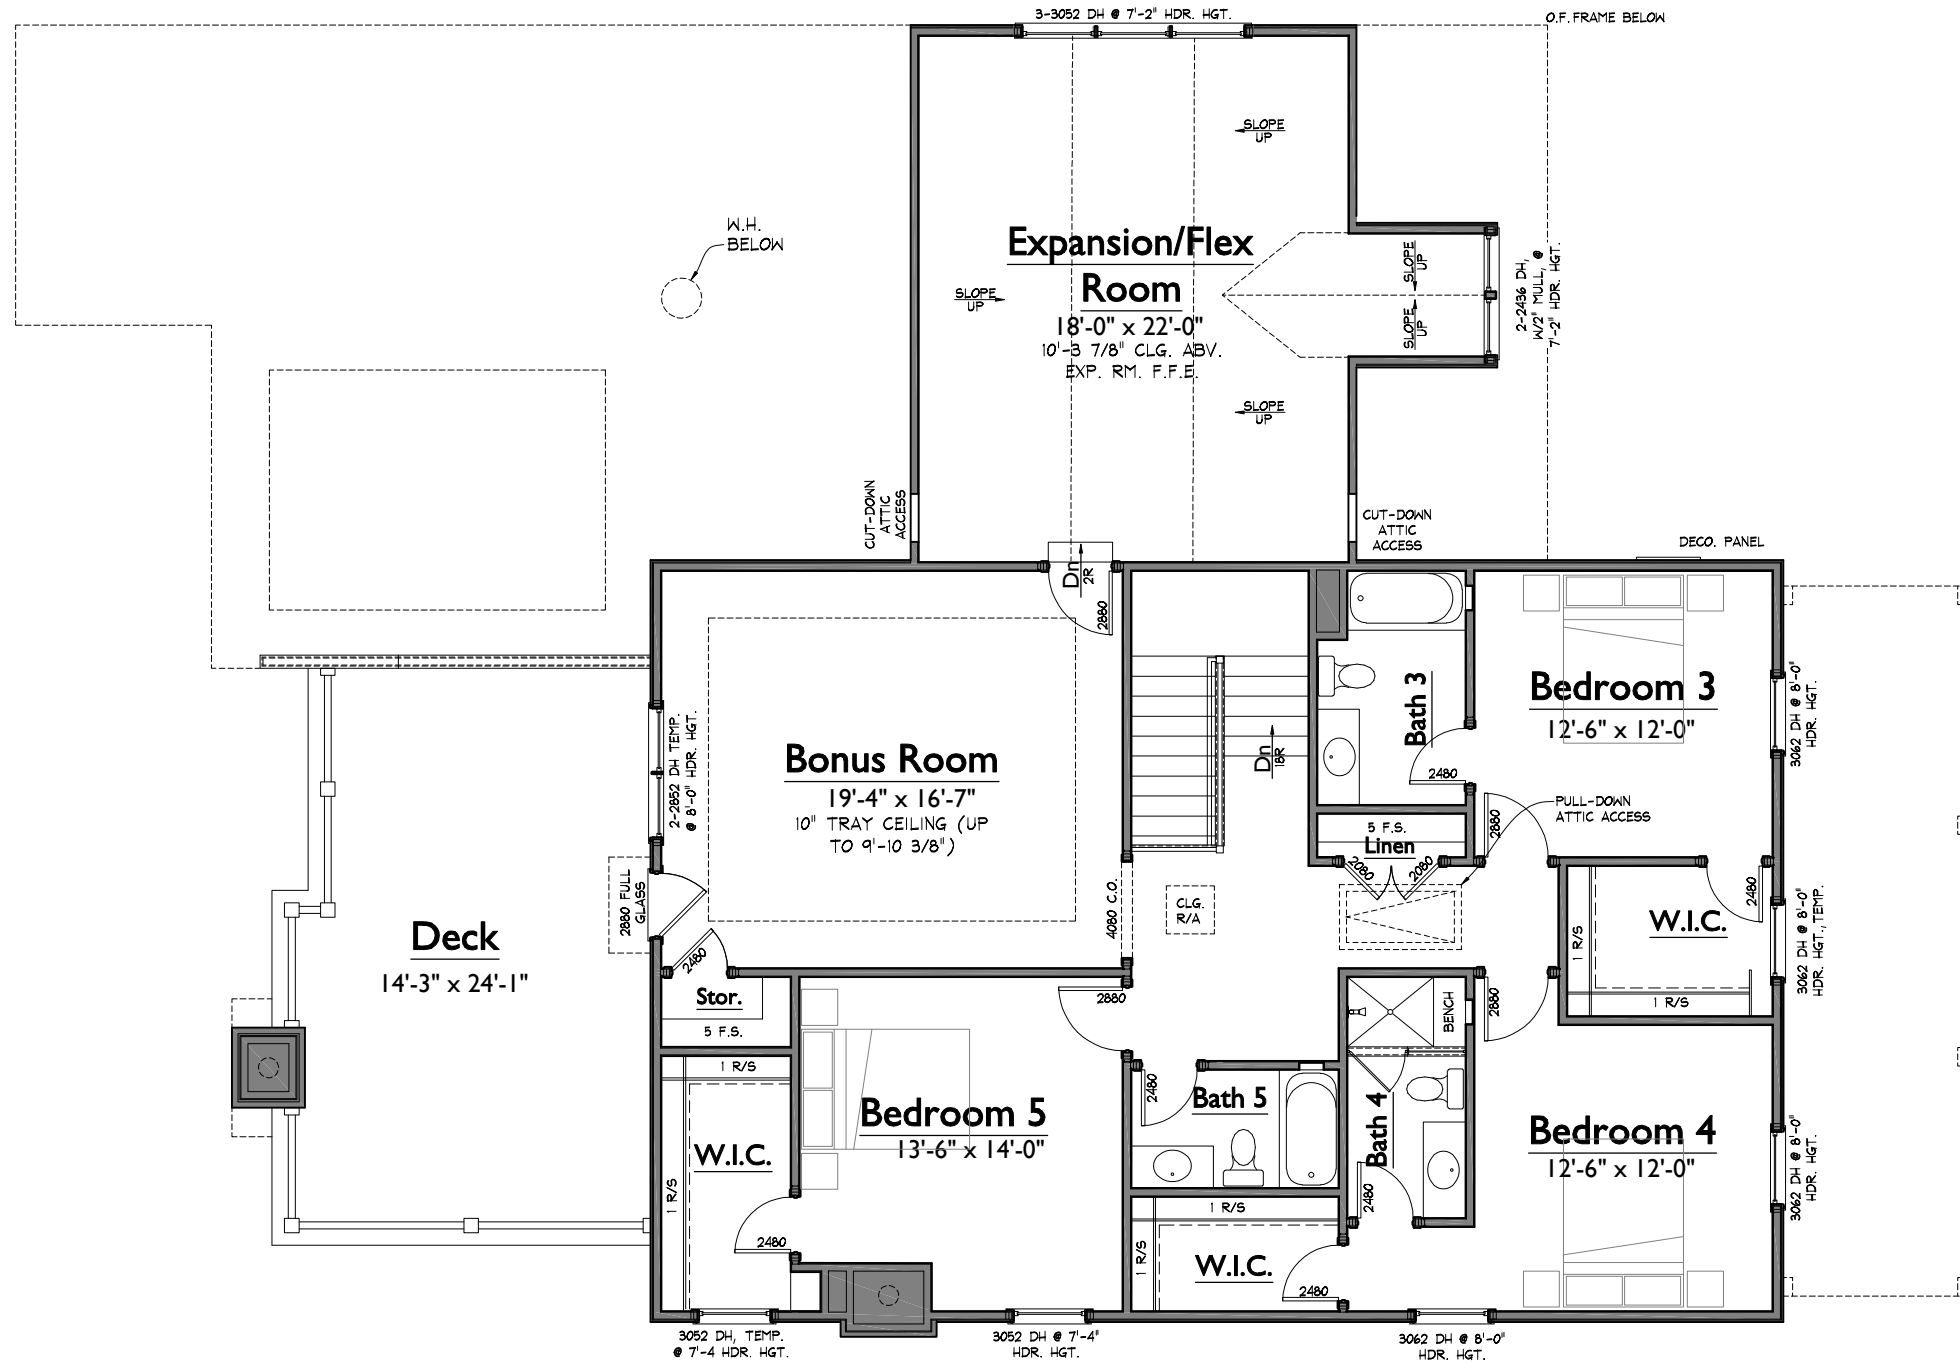

**1** UPPER LEVEL FLOOR PLAN  
1/8" = 1'-0"

S:\Projects\Westhaven\Sec 58\WH2226\_camiWH65\FLOORING\kajal.king\_02/09/22 - 11:54A

NOTE: ROOMS ON THIS PLAN ARE ANNOTATED WITH SIZES FOR DEPICTIVE PURPOSES ONLY AND MAY VARY DUE TO A NUMBER OF CONDITIONS. ROOM SIZES ARE MEASURED TO FRAMING WHERE WALLS ARE PRESENT. WHERE NO WALLS ARE PRESENT BETWEEN SPACES, ROOMS AS SIZED MAY OVERLAP SLIGHTLY OR NOT TOUCH.



2 RIGHT ELEVATION  
1/8" = 1'-0"



1 FRONT ELEVATION  
1/8" = 1'-0"

WH2226\_camiWH65\_EL00

**WESTHAVEN LOT 2226**  
843 STONEWATER BLVD.  
CAMILLE 65  
WH2226\_camiWH65

LAST CHECKED: 09.28.2021 KTD

ISSUE DATE:	
	09 SEP 2021 - KTD
	15 SEP 2021 - KTD
	22 SEP 2021 - KTD
	28 SEP 2021 - KTD
	05 NOV 2021 - KJK

**A4**  
ELEVATIONS



2 REAR ELEVATION  
1/8" = 1'-0"



1 LEFT ELEVATION  
1/8" = 1'-0"

WESTHAVEN LOT 2226  
843 STONEWATER BLVD.  
CAMILLE 65  
WH2226\_camiWH65  
LAST CHECKED: 09.28.2021 KTD

ISSUE DATE:	
B	09 SEP 2021 - KTD
B2	15 SEP 2021 - KTD
B3	22 SEP 2021 - KTD
P	28 SEP 2021 - KTD
1	05 NOV 2021 - KJK

**A5**  
ELEVATIONS