


| ISSUE DATE: | |
|-------------|-------------------|
| | 22 OCT 2021 - CTT |
| P | 22 OCT 2021 - CTT |
| C | 15 NOV 2021 - CTT |
| 1 | 30 DEC 2021 - CTT |
| 2 | 06 JAN 2022 - CTT |
| 3 | 14 JAN 2022 - CTT |

A1

LOWER LEVEL FLOOR PLAN

| AREAS | | | |
|---------------|---------------------|------|--------------------------|
| HEATED LIVING | BASEMENT | 0 | 4303 |
| | FIRST FLOOR | 2342 | |
| | SECOND FLOOR | 1961 | |
| | TOTAL HEATED LIVING | 4303 | |
| UNFIN. LIVING | UNFIN. BASEMENT | 0 | 4303 |
| | UNFIN. FIRST FLOOR | 0 | |
| | UNFIN. SECOND FLOOR | 0 | |
| | TOTAL UNFIN. LIVING | 0 | |
| MECH./STORAGE | UNFIN. STORAGE | 0 | 5449 |
| | GARAGE | 673 | |
| | COVERED ENTRY | 162 | |
| | COVERED PORCHES | 311 | |
| | TOTAL OTHER | 1146 | |
| B | | | LAST CHECKED: 10.21.2021 |

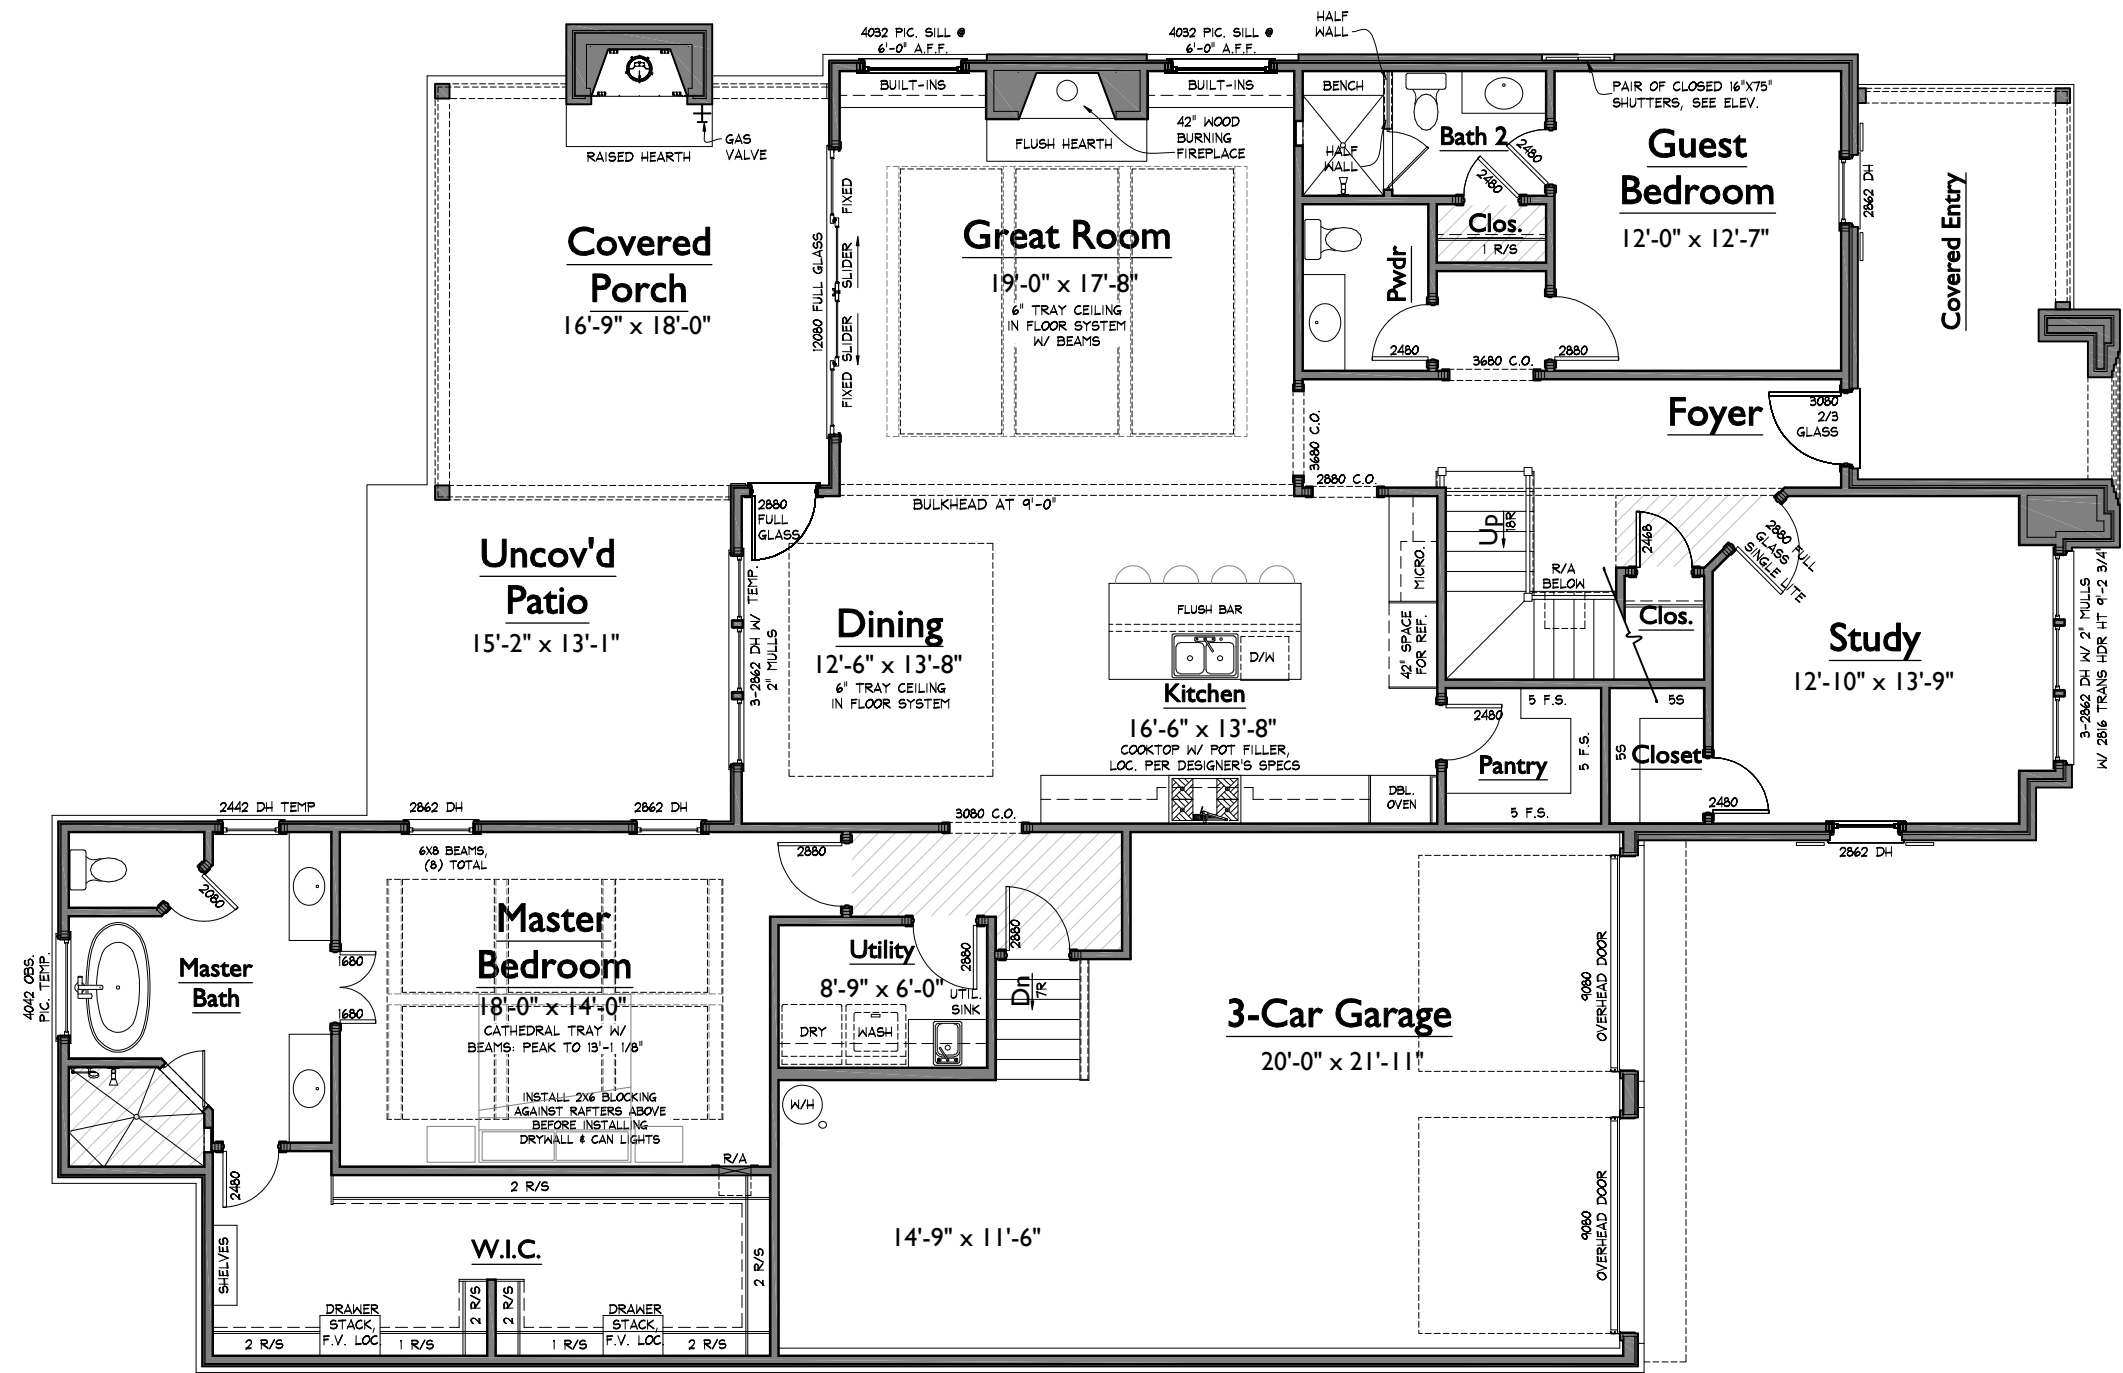

1 LOWER LEVEL FLOOR PLAN
1/8" = 1'-0"

S:\Projects\Westhaven\Sec 58\WH2227_nataWH65\FPD.dwg troy.jarrett 01/14/22 - 2:15P

NOTE: ROOMS ON THIS PLAN ARE ANNOTATED WITH SIZES FOR DEPICTIVE PURPOSES ONLY AND MAY VARY DUE TO A NUMBER OF CONDITIONS. ROOM SIZES ARE MEASURED TO FRAMING WHERE WALLS ARE PRESENT. WHERE NO WALLS ARE PRESENT BETWEEN SPACES, ROOMS AS SIZED MAY OVERLAP SLIGHTLY OR NOT TOUCH.



2 RIGHT ELEVATION
1/8" = 1'-0"



1 FRONT ELEVATION
1/8" = 1'-0"

WESTHAVEN LOT 2227
5075 KATHRYN AVENUE
NATASHA 65
WH2227_nataWH65
LAST CHECKED: 01.14.2022 CTT

| ISSUE DATE: | |
|-------------|-------------------|
| | 22 OCT 2021 - CTT |
| P | 22 OCT 2021 - CTT |
| C | 15 NOV 2021 - CTT |
| 1 | 30 DEC 2021 - CTT |
| 2 | 06 JAN 2022 - CTT |
| 3 | 14 JAN 2022 - CTT |

A4
ELEVATIONS



2 REAR ELEVATION
1/8" = 1'-0"



1 LEFT ELEVATION
1/8" = 1'-0"

WESTHAVEN LOT 2227
5075 KATHRYN AVENUE
NATASHA 65
WH2227_nataWH65

LAST CHECKED: 01.14.2022 CTT

| ISSUE DATE: | |
|-------------|-------------------|
| | 22 OCT 2021 - CTT |
| P | 22 OCT 2021 - CTT |
| C | 15 NOV 2021 - CTT |
| 1 | 30 DEC 2021 - CTT |
| 2 | 06 JAN 2022 - CTT |
| 3 | 14 JAN 2022 - CTT |

A5
ELEVATIONS